

2x4 FLAT OR 2x2 FURR WALL BEHIND UPPER CABINETS. DO NOT ATTACH CABINETS DIRECTLY TO LOG WALL.


NOTE: IF SETTLING DEVICES ARE NOT USED, CUT POSTS SHORT 1" PER 10'-0" OF VERTICAL WALL HEIGHT.

SQUARE FOOTAGE:	
MAIN FLOOR:	1020 SQ. FT.
UPPER FLOOR:	630 SQ. FT.
TOTAL:	1650 SQ. FT.
DECKS	278 SQ. FT.


CONTRACTOR NOTE: THE SPECIFICATIONS, WITHIN THIS PLAN SET ARE ACCURATE AS OF THE MOST RECENT DATE IN THE TITLE BLOCK. HOWEVER IT IS THE CONTRACTORS RESPONSIBILITY TO CONFIRM AND VERIFY ALL MEASUREMENTS & SPECIFICATIONS.

ALL WINDOW OPENINGS, LOG TRUSSES, LOG RAFTERS, POSTS AND GABLE ENDS REQUIRE FIELD TRIMMING.


DATE	7-16-10
JOB #	21010
LOG SIZE	8x12
PER SPECS SHEET #	
DRAWN BY:	BDL
REV.	
SHEET	2
OF	9

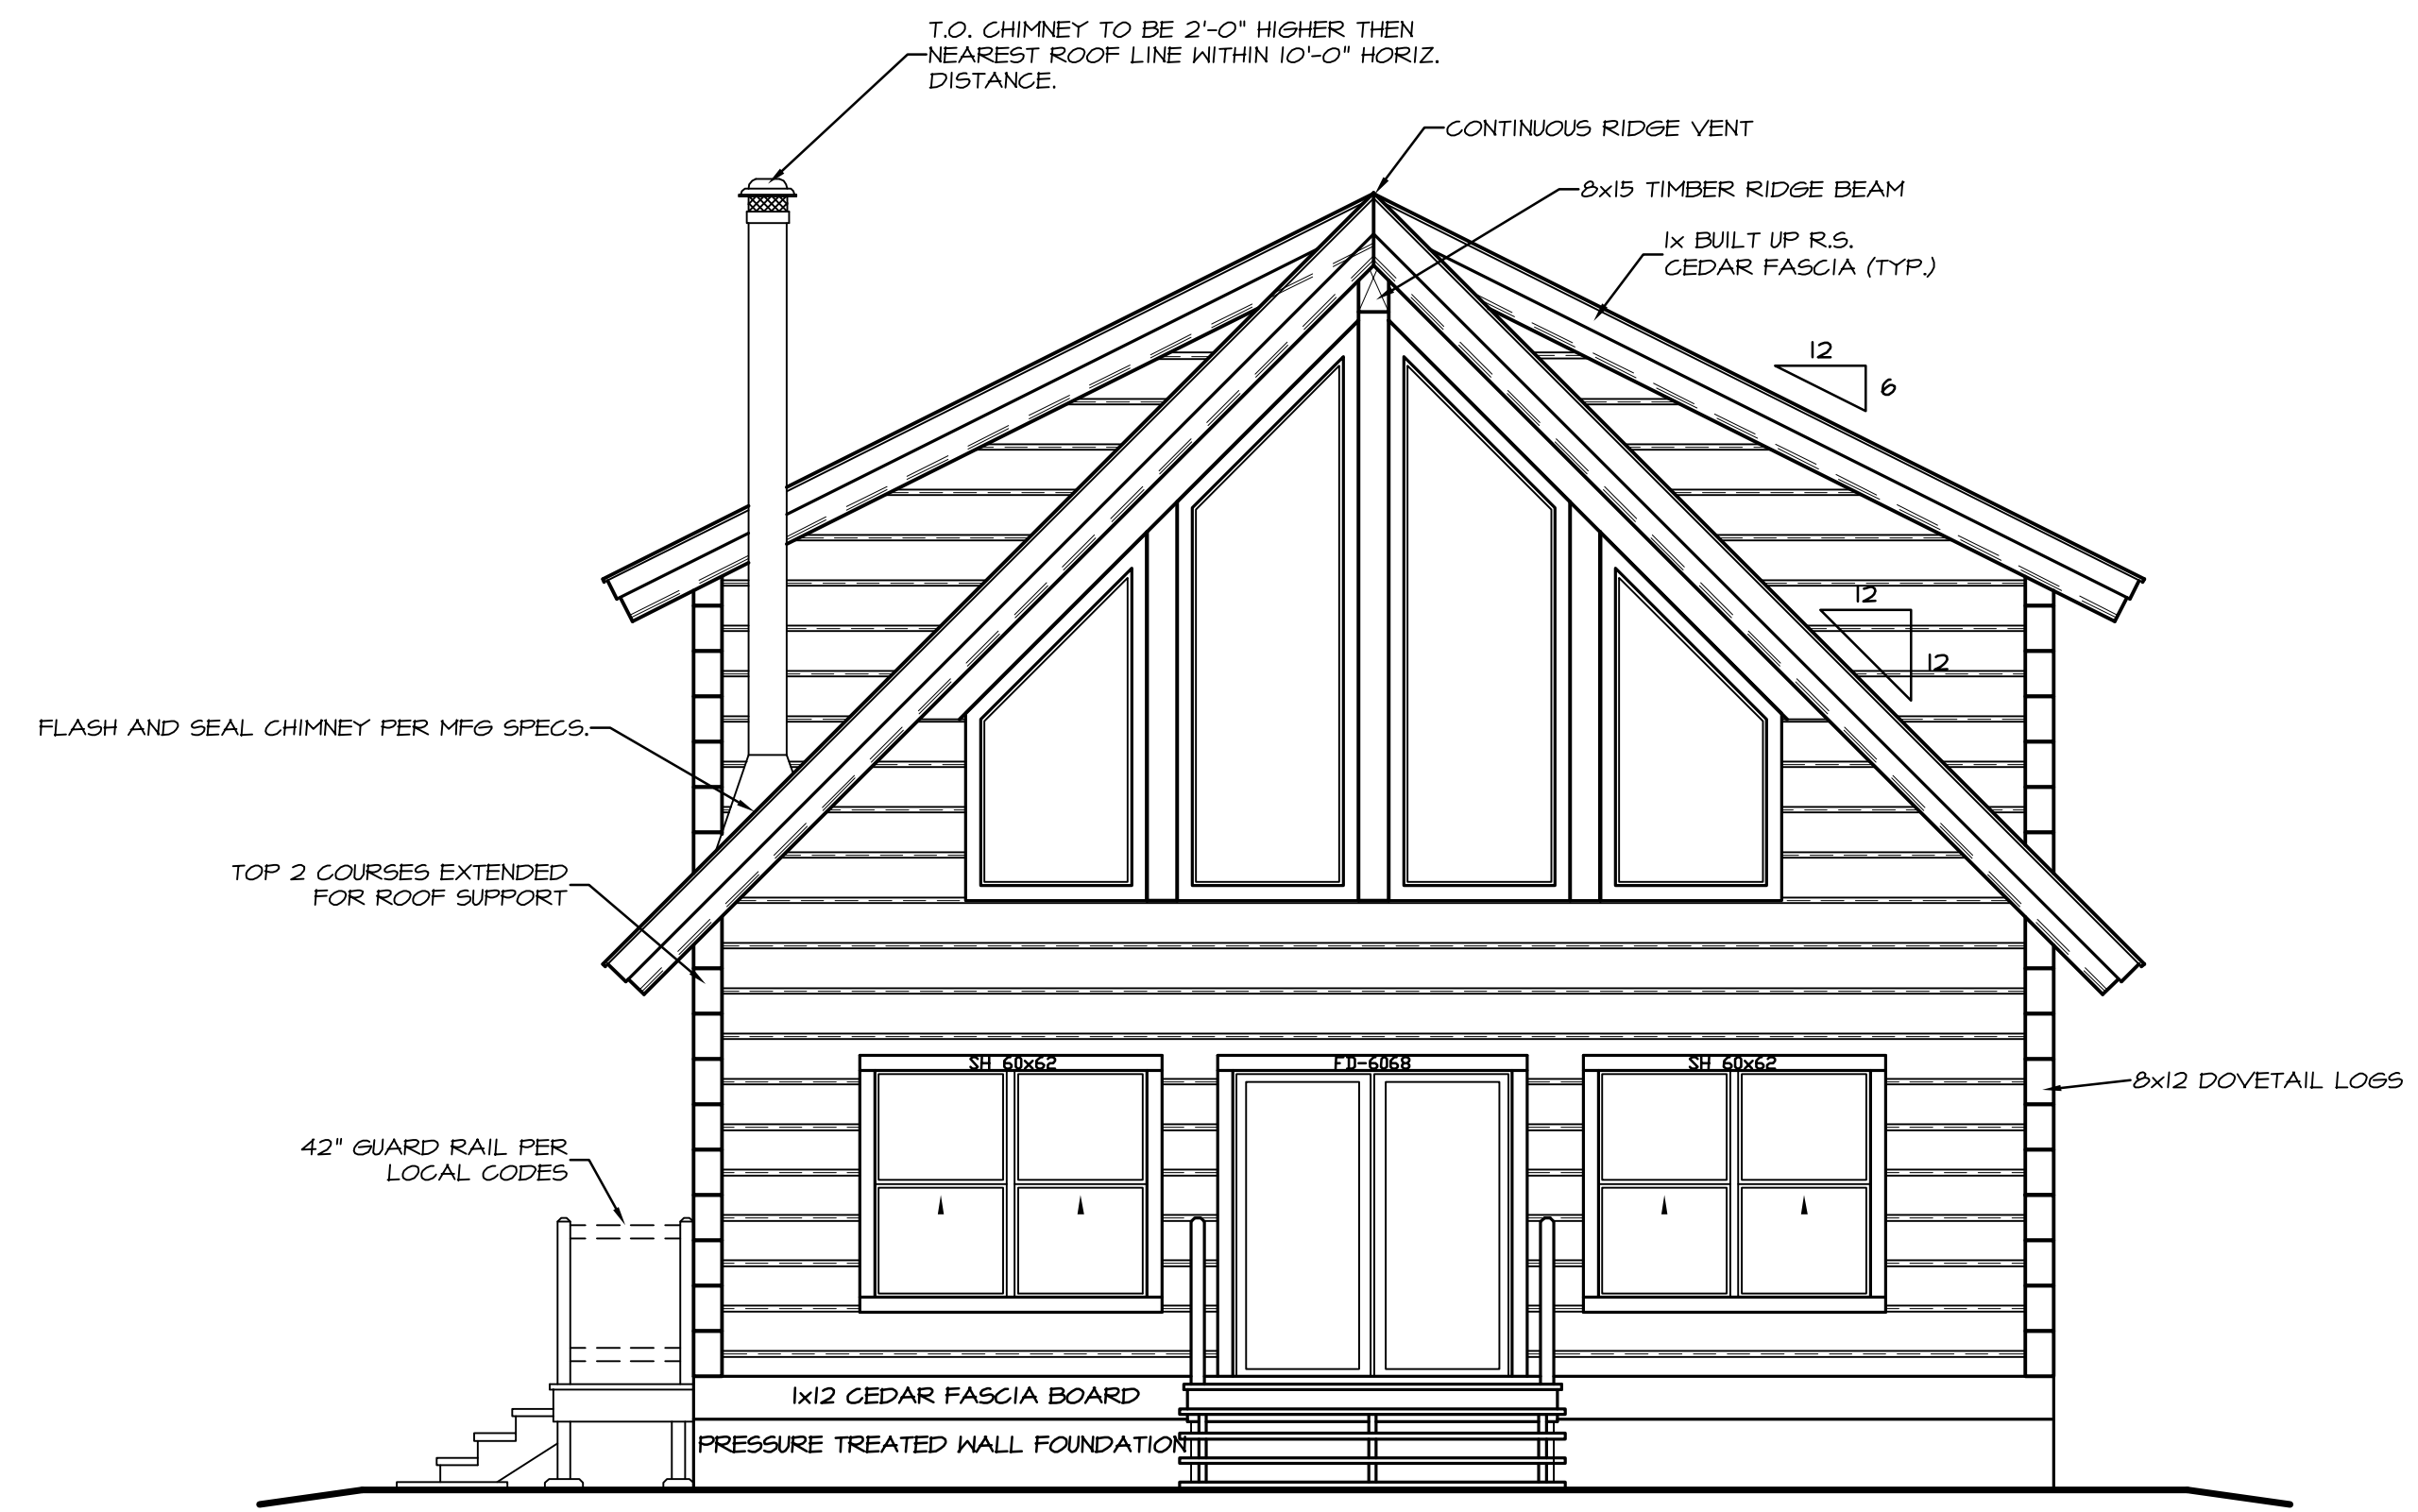

FRONT ELEVATION
SCALE: 1/4" = 1'-0"

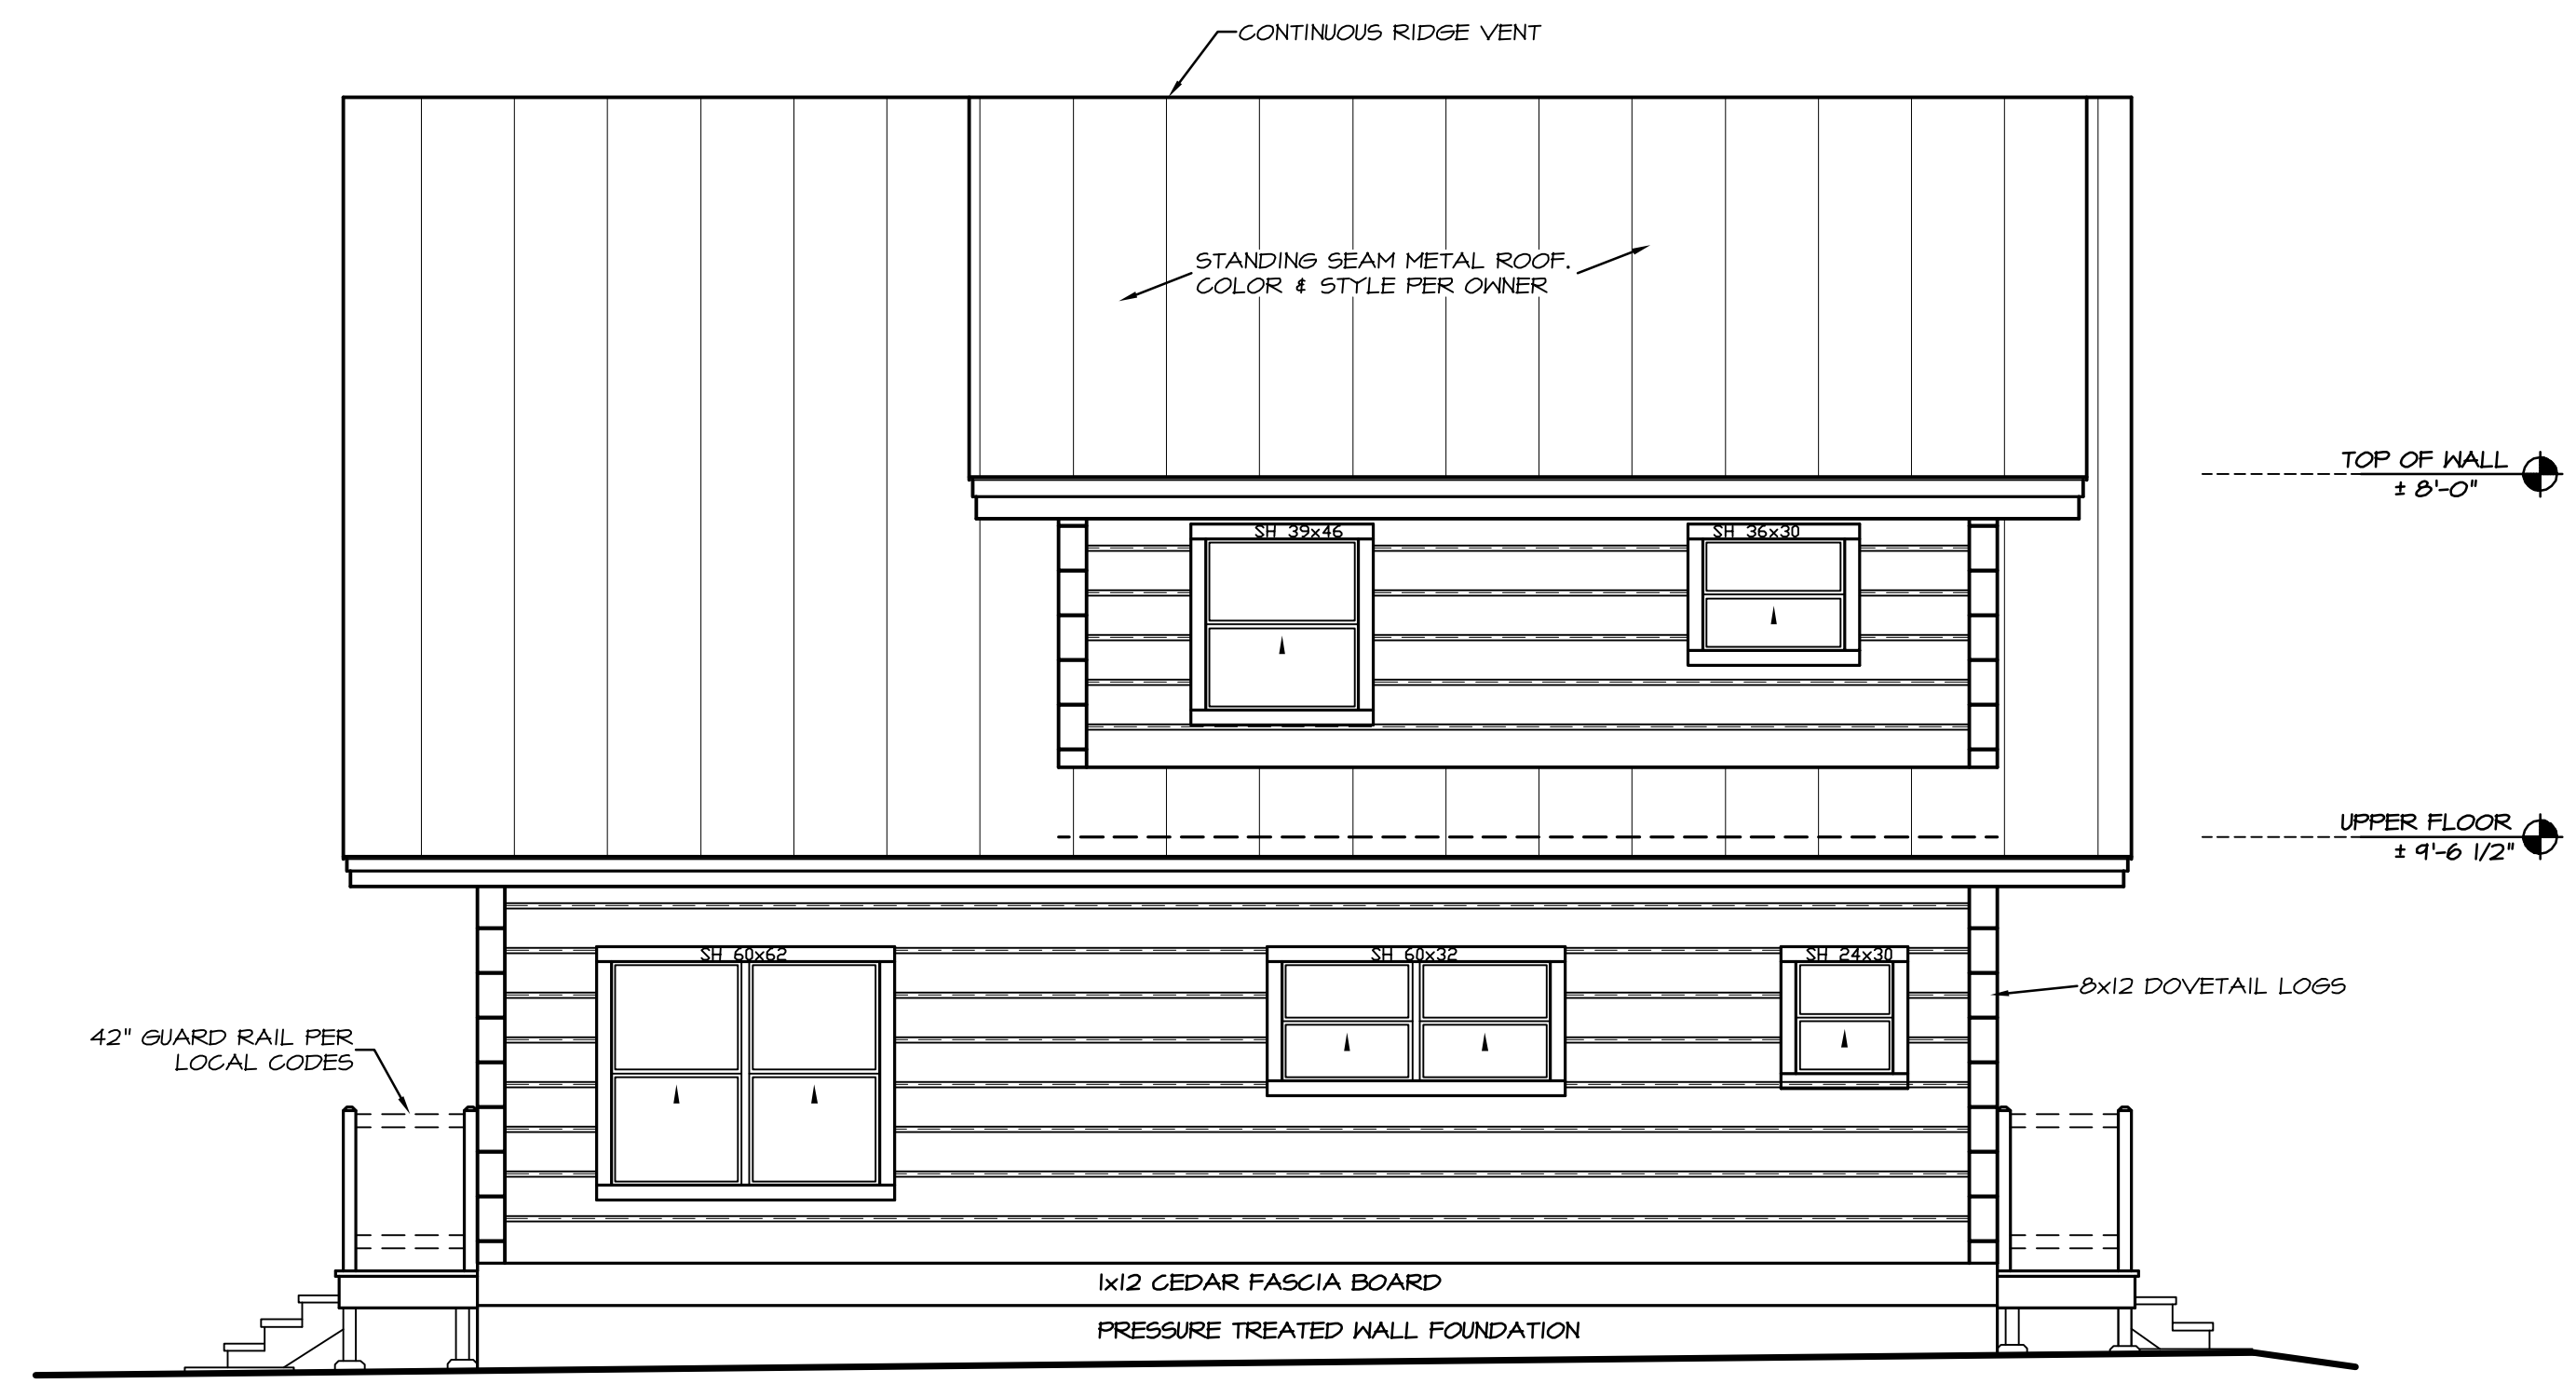


RIGHT SIDE ELEVATION
SCALE: 1/4" = 1'-0"


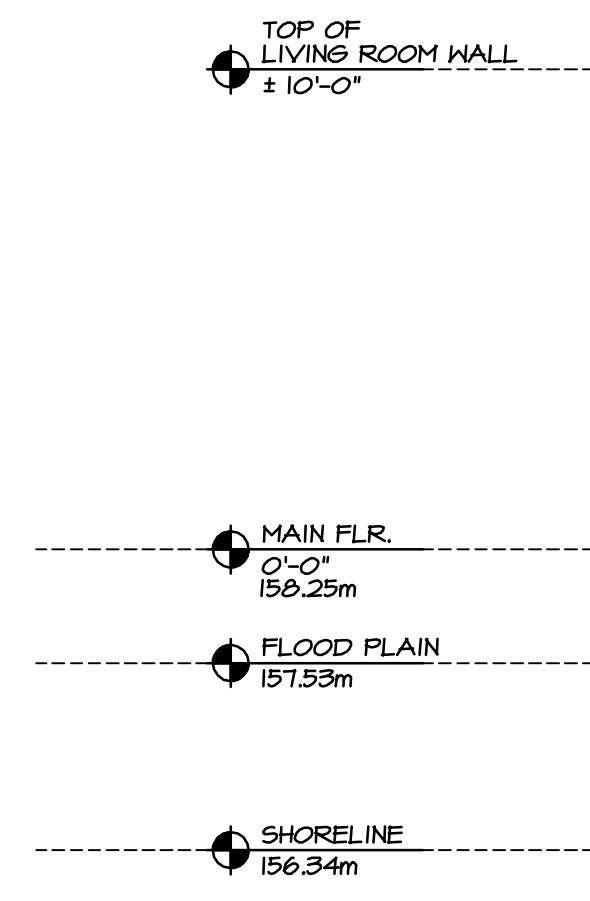


APPROXIMATE FINAL GRADE SHOWN. ACTUAL FINAL GRADE TO BE DETERMINED ON SITE PER OWNER & BUILDER. SLOPE AWAY FROM STRUCTURE PER CODE.

THESE ELEVATIONS ARE GRAPHIC REPRESENTATIONS ONLY. REFER TO BUILDING SECTION PAGE(S) FOR ELEVATION DIMENSIONS, DETAILS & STACK HEIGHTS.

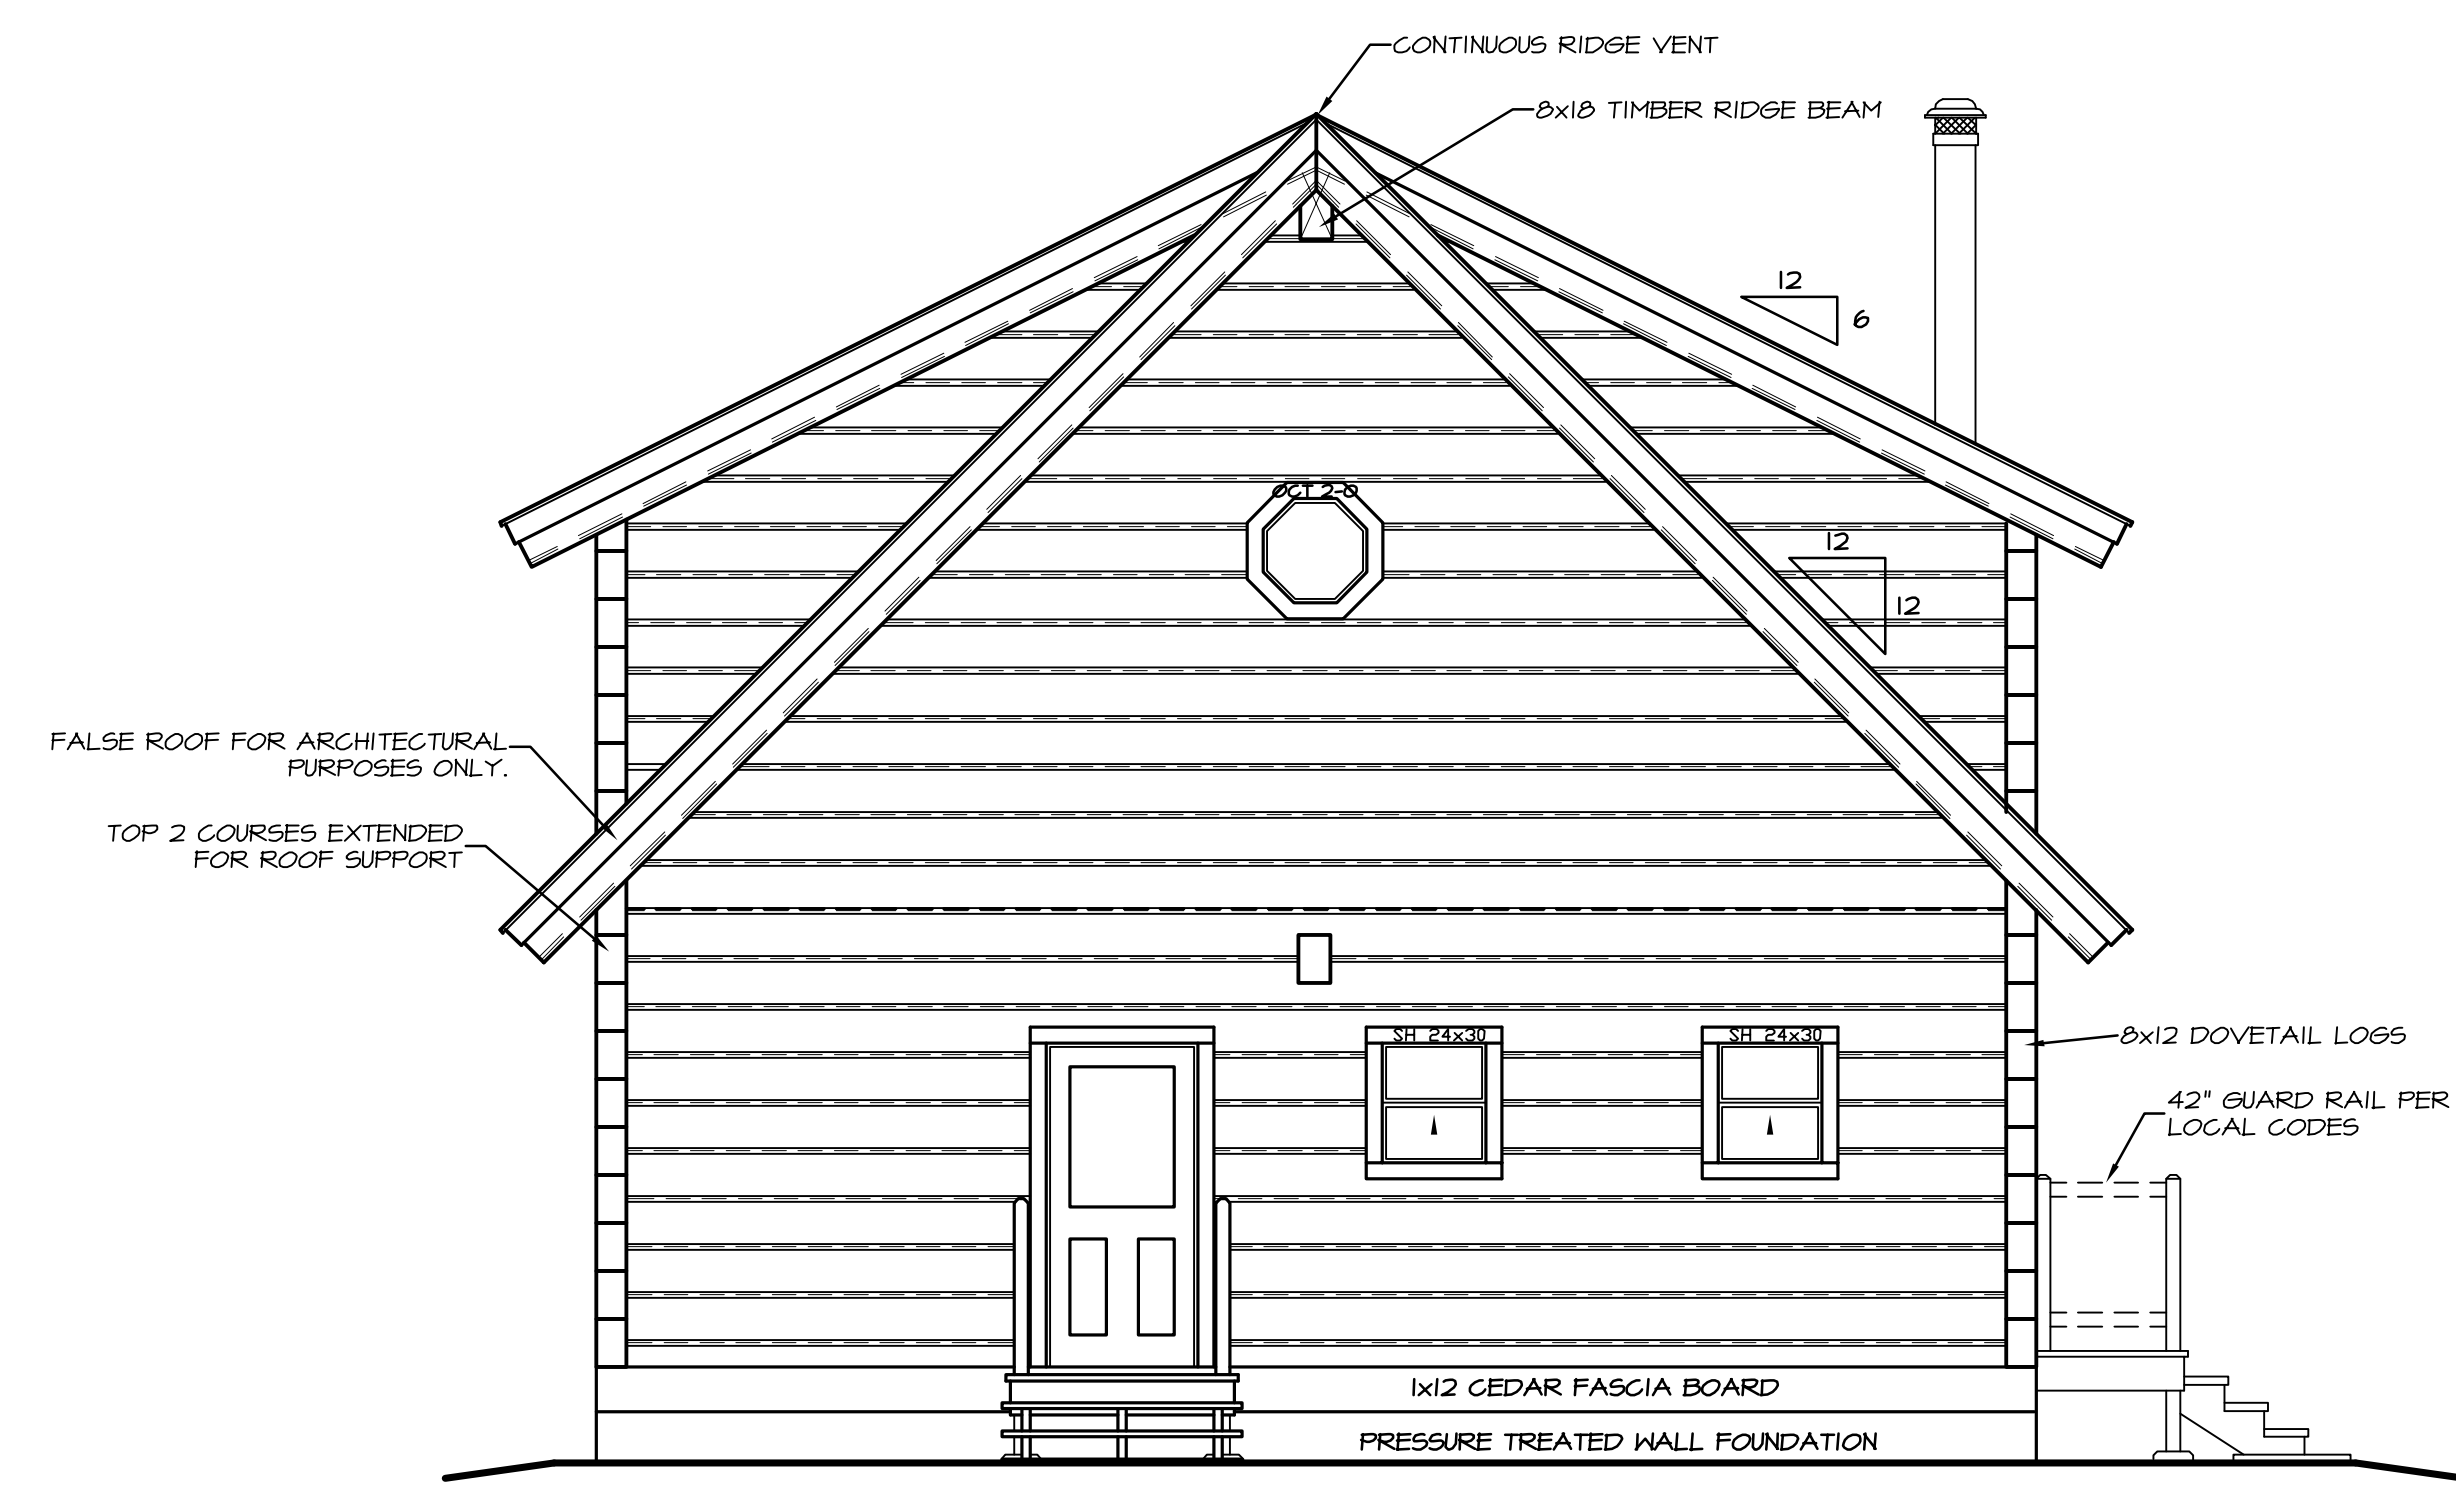

REAR ELEVATION
SCALE: 1/4" = 1'-0"

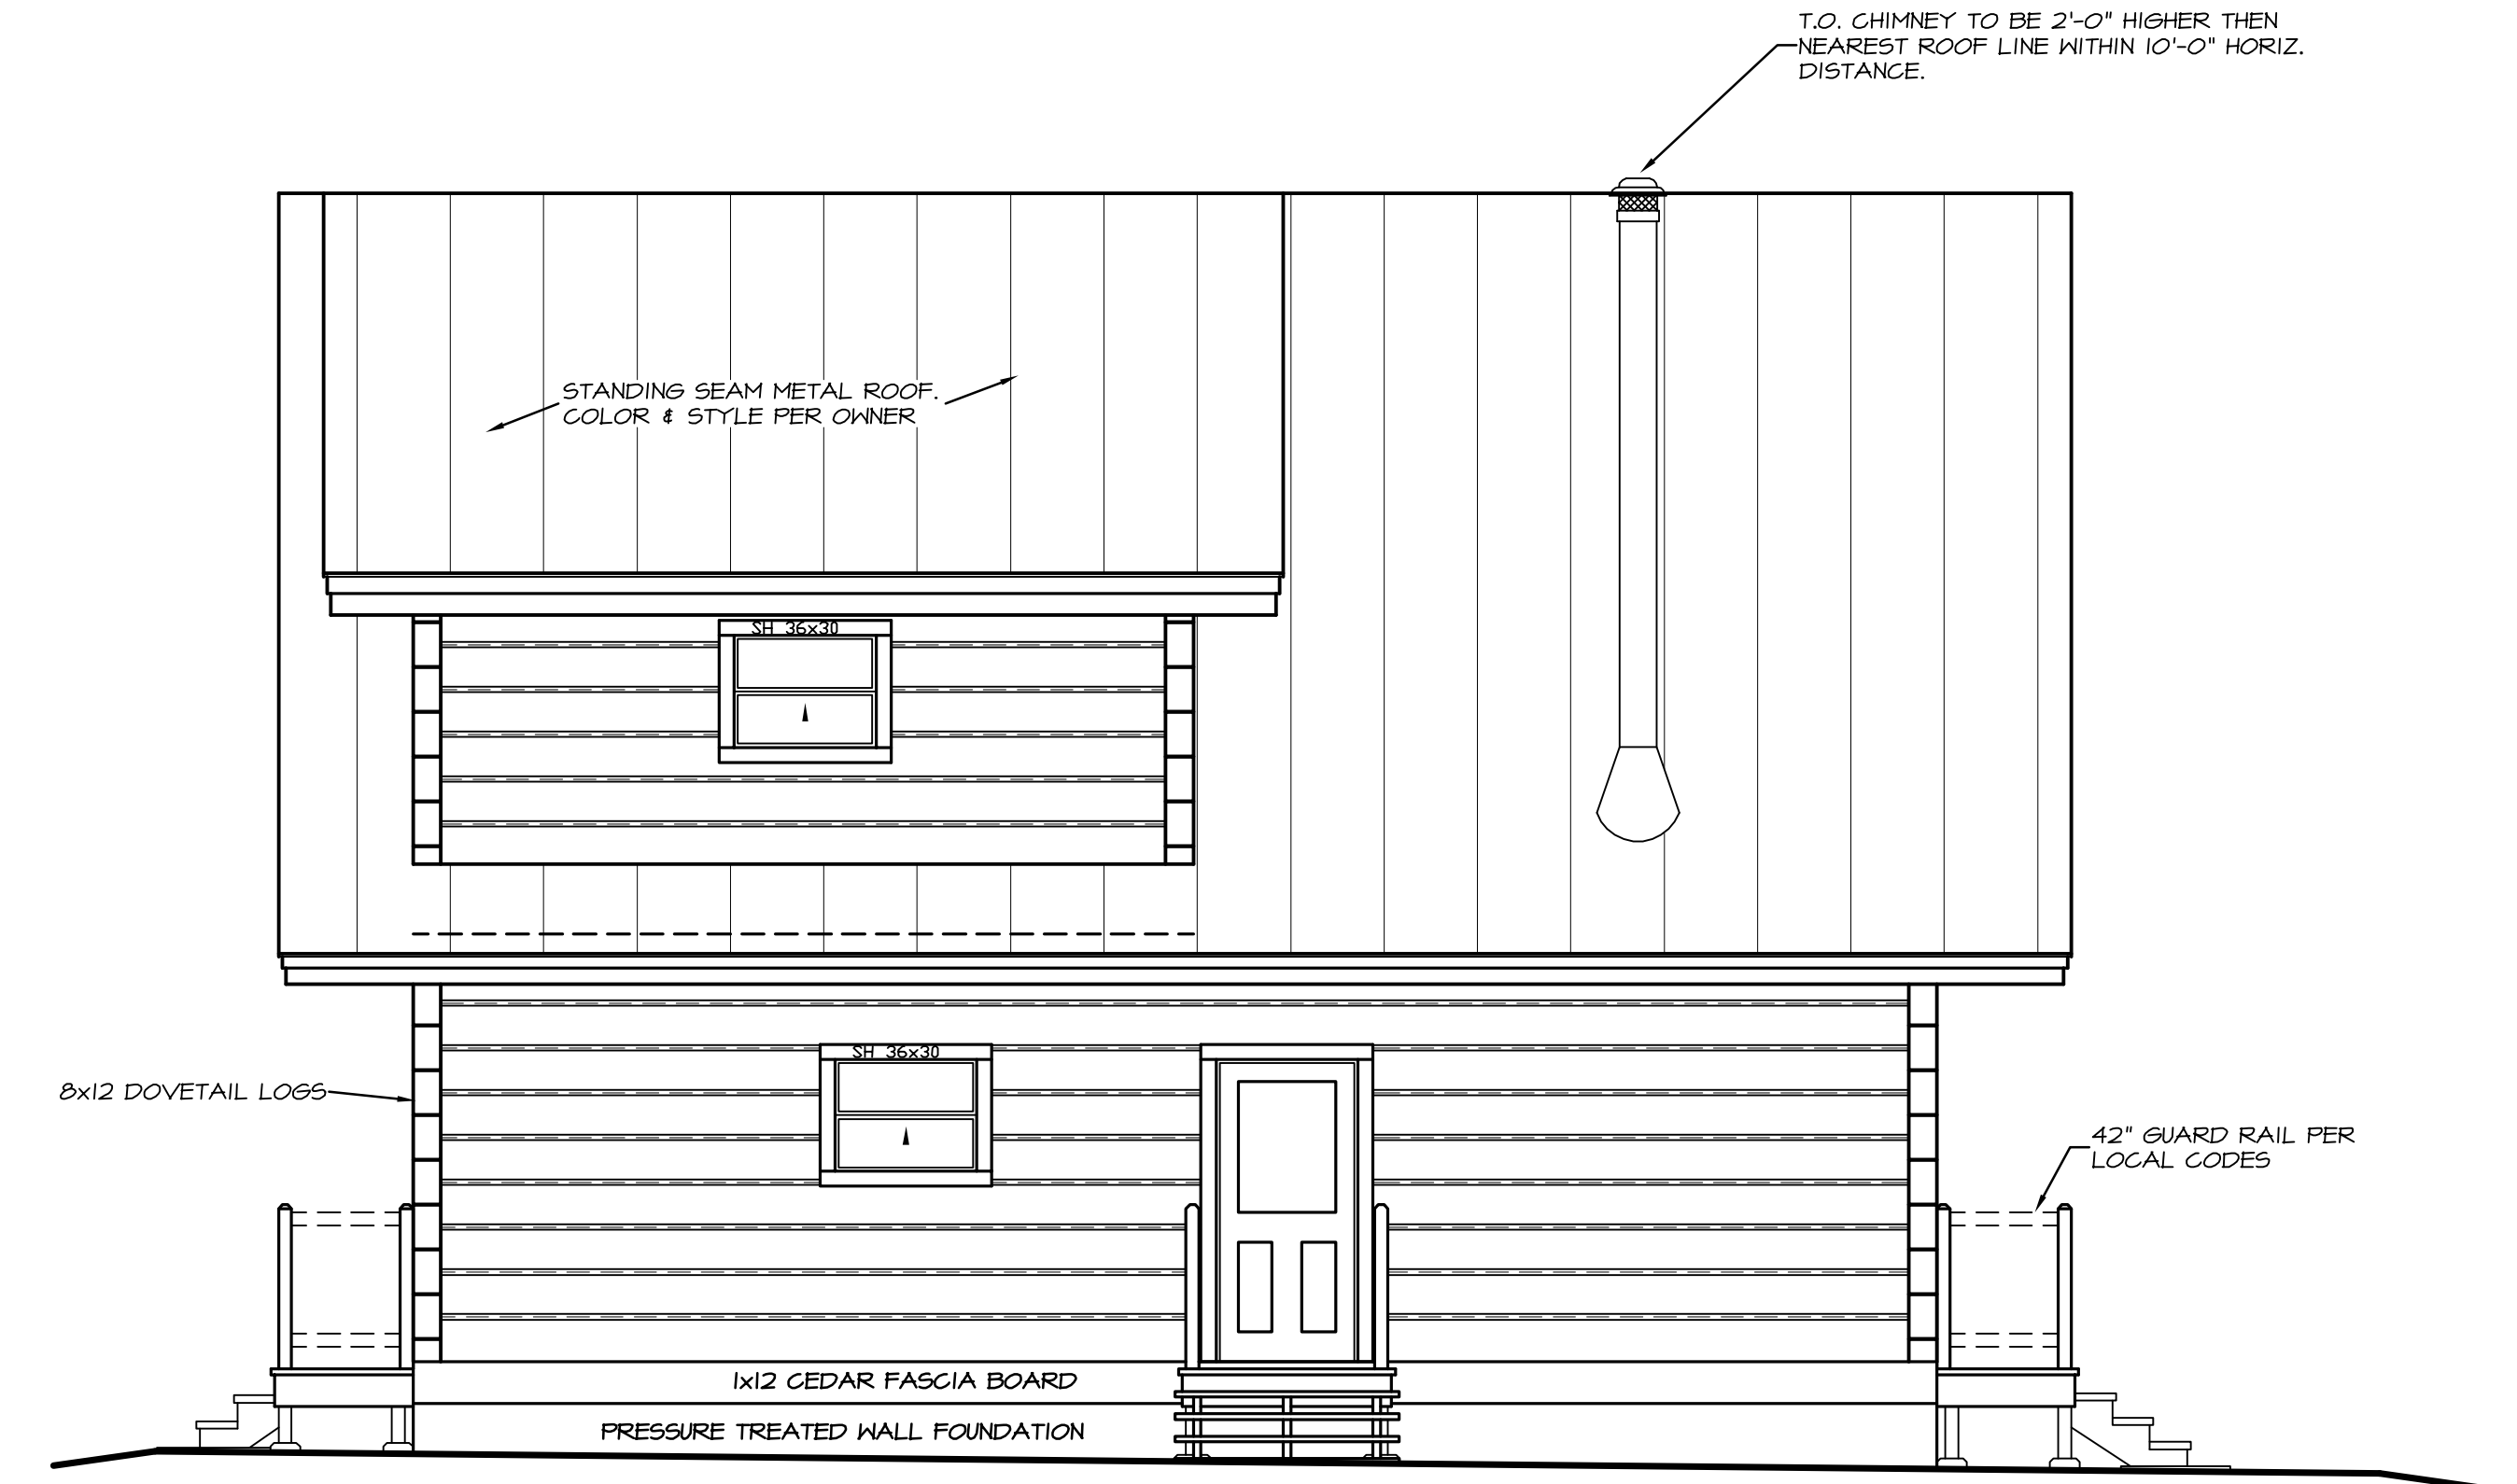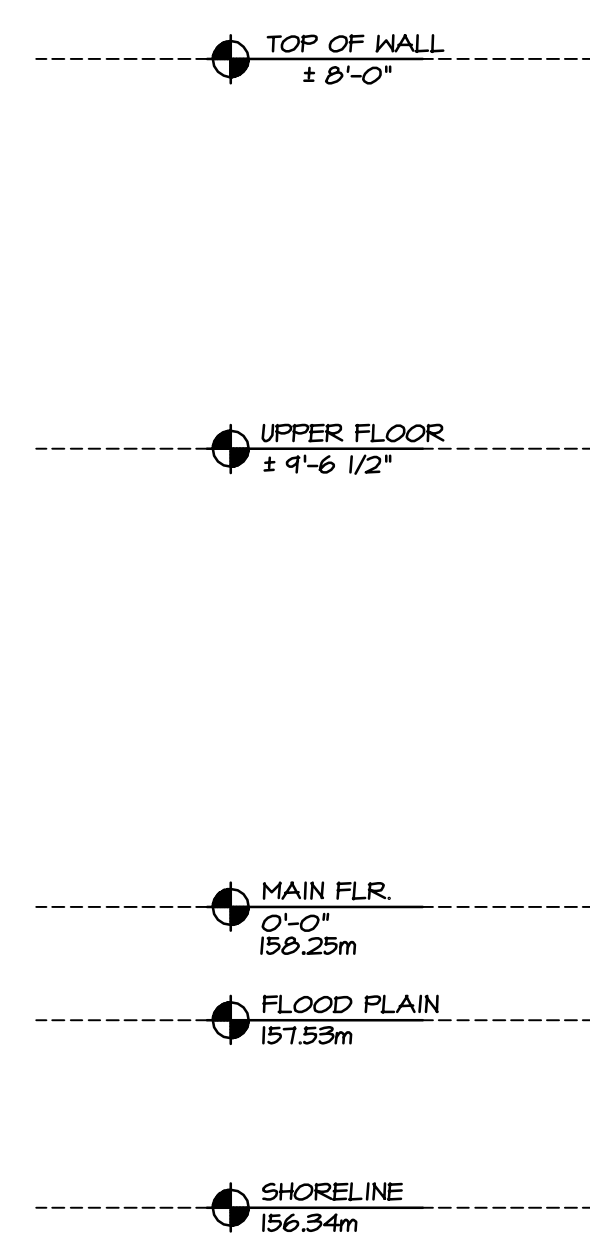

LEFT SIDE ELEVATION
SCALE: 1/4" = 1'-0"

CONTRACTOR NOTE:
THE SPECIFICATIONS, WITHIN THIS PLAN SET ARE ACCURATE AS OF THE MOST RECENT DATE IN THE TITLE BLOCK. HOWEVER IT IS THE CONTRACTORS RESPONSIBILITY TO CONFIRM AND VERIFY ALL MEASUREMENTS & SPECIFICATIONS.

ALL WINDOW OPENINGS, LOG TRUSSES, LOG RAFTERS, POSTS AND GABLE ENDS REQUIRE FIELD TRIMMING.

DRAWN BY:	REV.	SHEET
BDL	REV.	3
		of
		9