


1 FIRST FLOOR PLAN
SCALE: 1/4" = 1'-0"

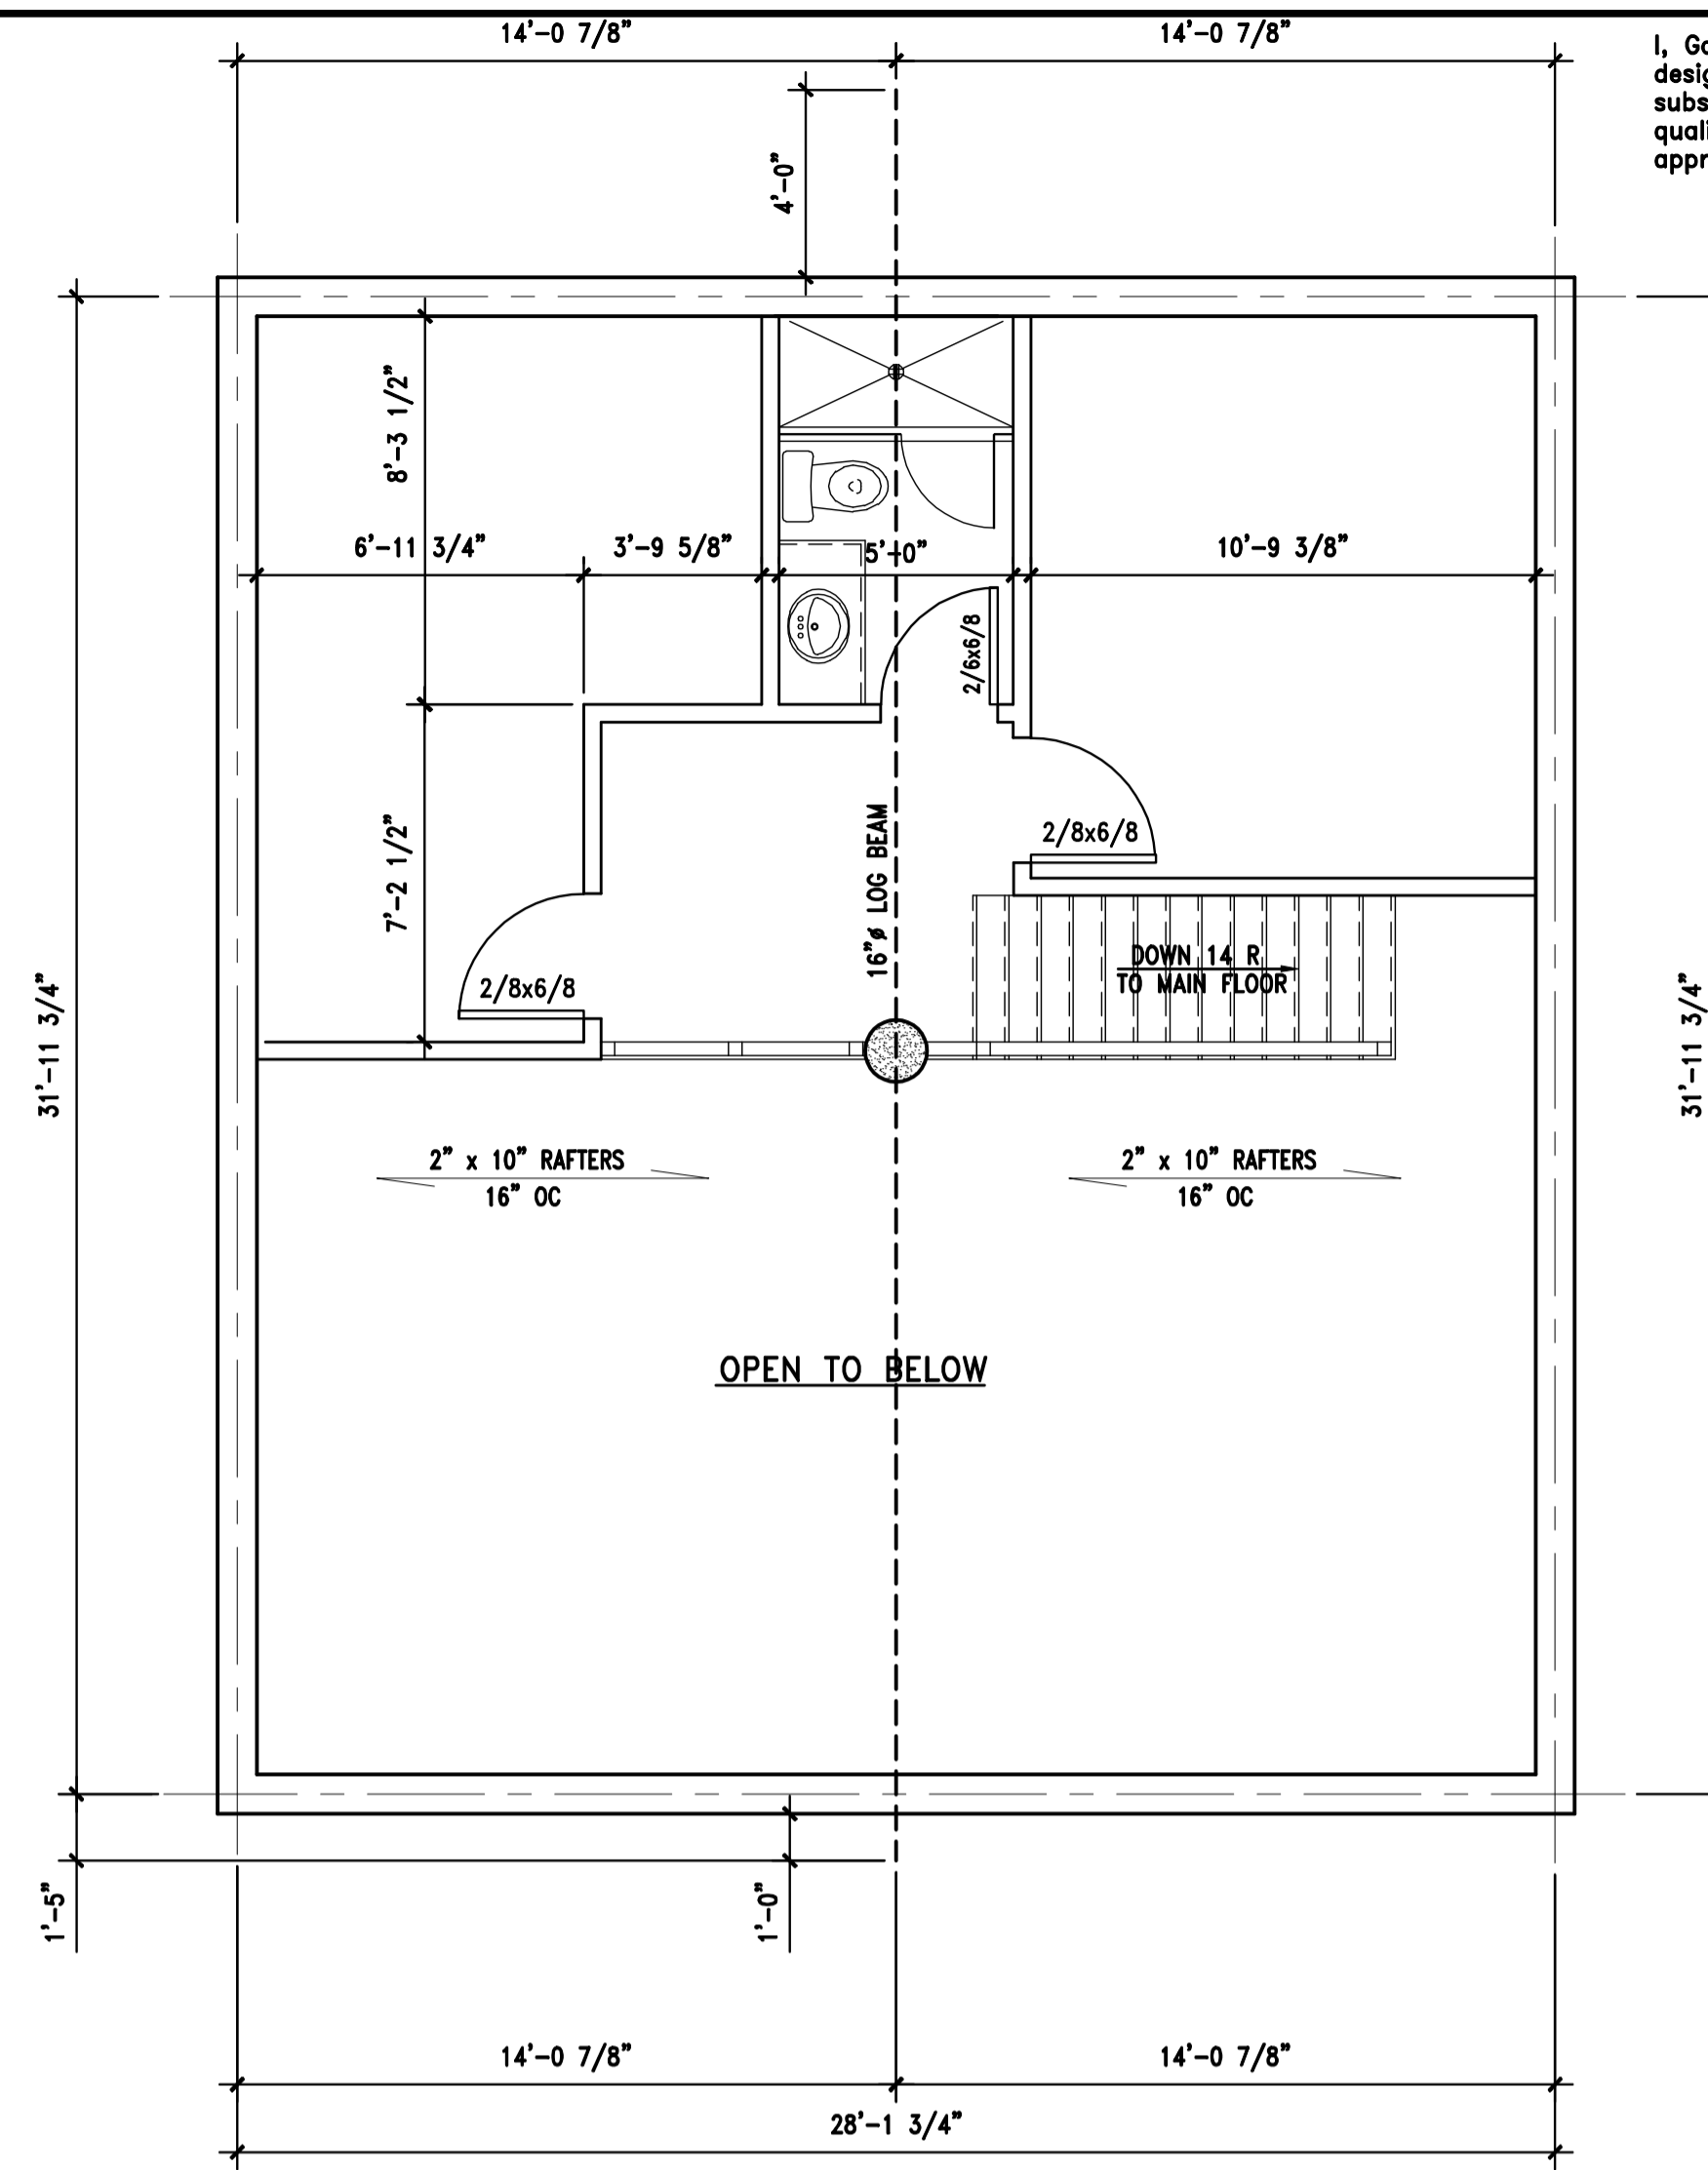

2 SECOND FLOOR PLAN
SCALE: 1/4" = 1'-0"

I, Gary Gillis, review and take responsibility for the design work on behalf of a firm registered under subsection 2.17.4 of the Building Code. I am qualified, and the firm is registered, in the appropriate classes/categories.
Individual BCIN: 23645
Firm BCIN: 32332

Signed: _____



gary gillis
DRAFTING & TECHNICAL SERVICES INC.
ALMONTON, ONTARIO K0A 1A0
Tel: 519-236-4444 Fax: 519-236-4445
gg@gti-drafting.com



NOTES:

1. ALL WORK MUST COMPLY WITH THE ONTARIO BUILDING CODE, LATEST VERSION AND ALL MUNICIPAL BYLAWS.
2. DO NOT SCALE DRAWINGS.
3. THE CONTRACTOR IS TO VERIFY ALL DIMENSIONS AND REPORT ANY DISCREPANCIES TO THE DESIGNER.
4. ALL FINISH MATERIALS TO BE SELECTED BY THE OWNER AND / OR THE CONTRACTOR.
5. FINAL GRADE TO BE DETERMINED ON SITE PRIOR TO START OF CONSTRUCTION.
6. A MIN. OF 8" BETWEEN THE BOTTOM OF SIDING AND THE FINISHED GRADE.
7. DIMENSIONS SHOWN ON DOORS AND WINDOWS ARE SUGGESTED R/O. FINAL SIZES DETERMINED BY THE OWNER.
8. ALL SOFFITS ARE VENTED ALUMINUM. ALLOW SUFFICIENT VENTILATORS TO PROVIDE COMPLIANCE WITH OBC 9.19.1.2 MIN. 1/300 UNOBSTRUCTED INSULATED AREA.
9. ALL WINDOW & DOOR LINTELS 2 - 2" x 10" UNLESS NOTED.
10. LVL DESIGNED AT 1.8E, TO BE SUPPLIED BY ROOF TRUSS SUPPLIER OR BUILDING MATERIAL SUPPLIER. DESIGN TO BE VERIFIED FOR LOADING AND SIZING BY SUPPLIER.
11. ALL DIMENSIONS ARE TAKEN FROM FACE OF STUDS U/N.

A	A DETAIL NUMBER
B	B REFERENCE DRG. NO.
C	C LOCATION DWG. NO.

- 3" TELEPOST - 8000 LB. CAPACITY
 - 3 - 2"x4" WALL COLUMN
 - 4 - 2"x4" WALL COLUMN
 - 3 - 2"x6" WALL COLUMN
 - 4 - 2"x6" WALL COLUMN
- SMOKE AND CARBON MONOXIDE DETECTOR, ONE REQUIRED ON EACH FLOOR AND INTERCONNECTED. MAIN LINE VOLTAGE AND BATTERY BACKUP.

No.	Revisions	Date	Init.
1.	RELEASED FOR REVIEW	12/04	gg

Owner: _____

Project Title:
NEW RESIDENCE

Drawing Title:
FLOOR PLAN

Approved:	Drawn By:	gg
Scale:	Checked By:	gg
Date:	OCTOBER 2010	Sheet 2 of ?
Drawing No.:	10-1004	Rev. A-2 1


I, Gary Gillis, review and take responsibility for the design work on behalf of a firm registered under subsection 2.17.4 of the Building Code. I am qualified, and the firm is registered, in the appropriate classes/categories.

Individual BCIN: 23645
Firm BCIN: 32332


Signed: _____




gary gillis
DRAFTING & TECHNICAL SERVICES INC.
ALMONTE, ONTARIO K0A 1A0
Tel: 613-238-2268 Fax: 613-238-2268
gg@gtds.com

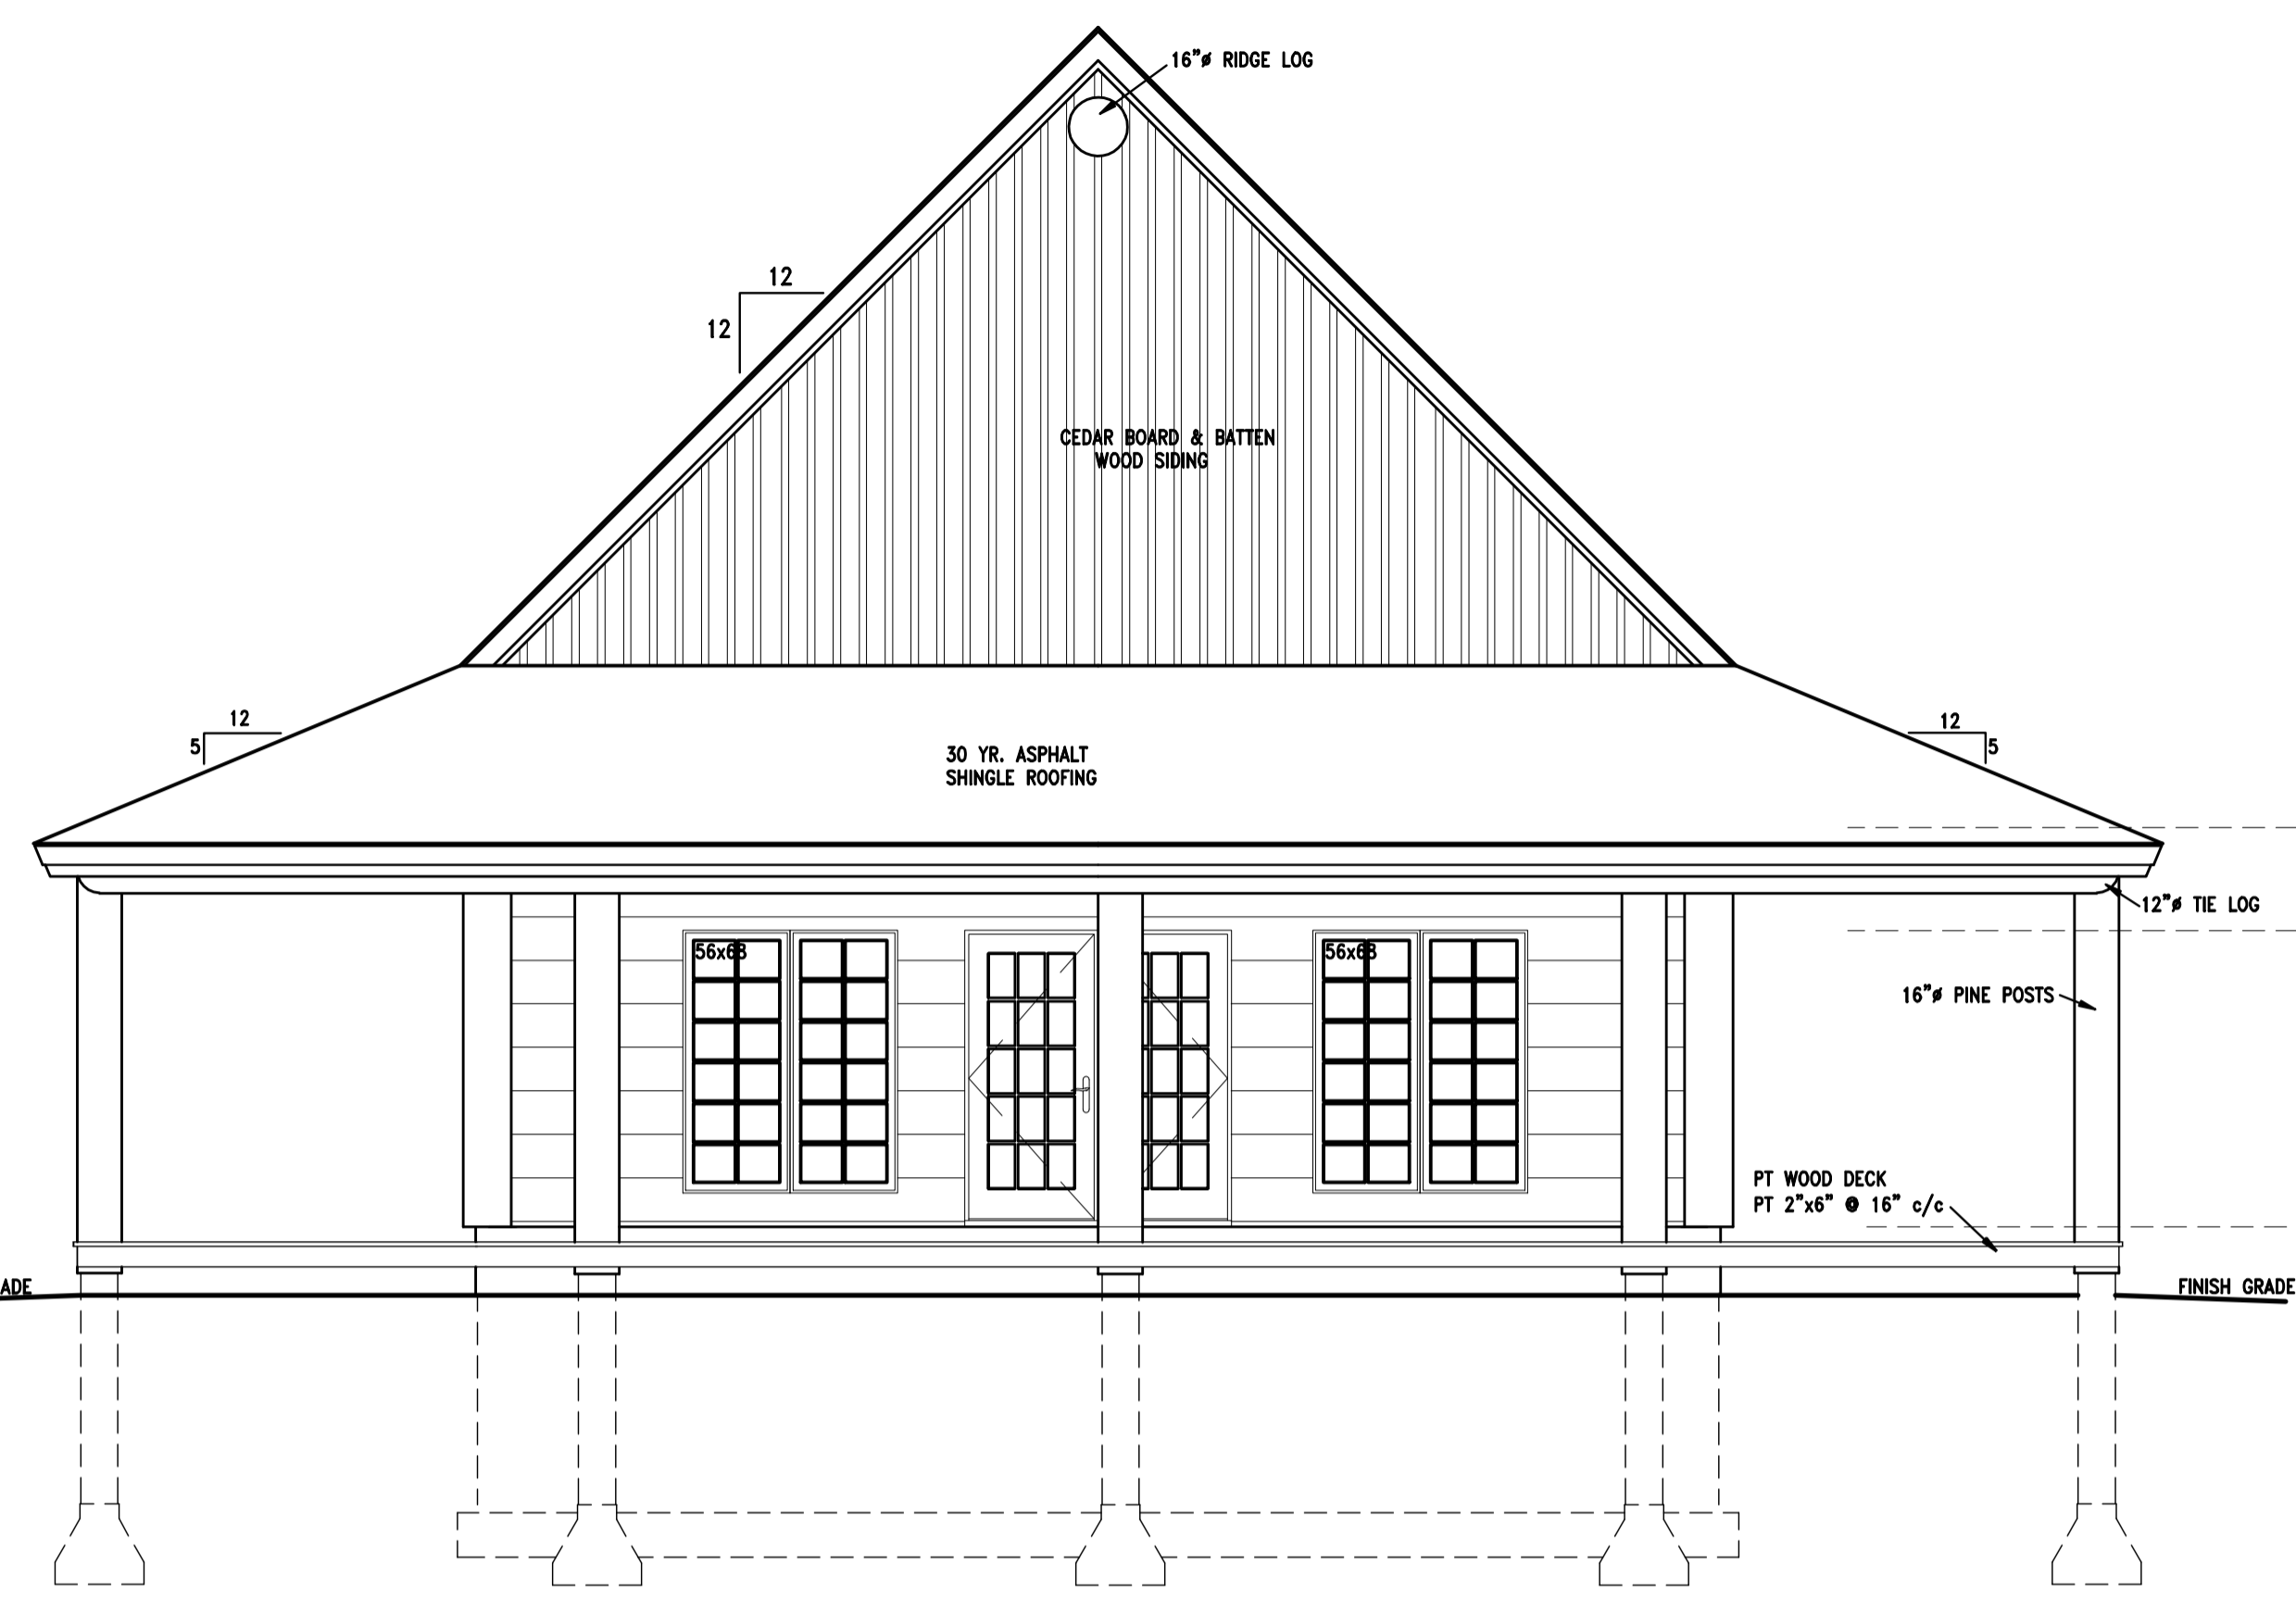

1 FRONT ELEVATION
SCALE: 1/8" = 1'-0"

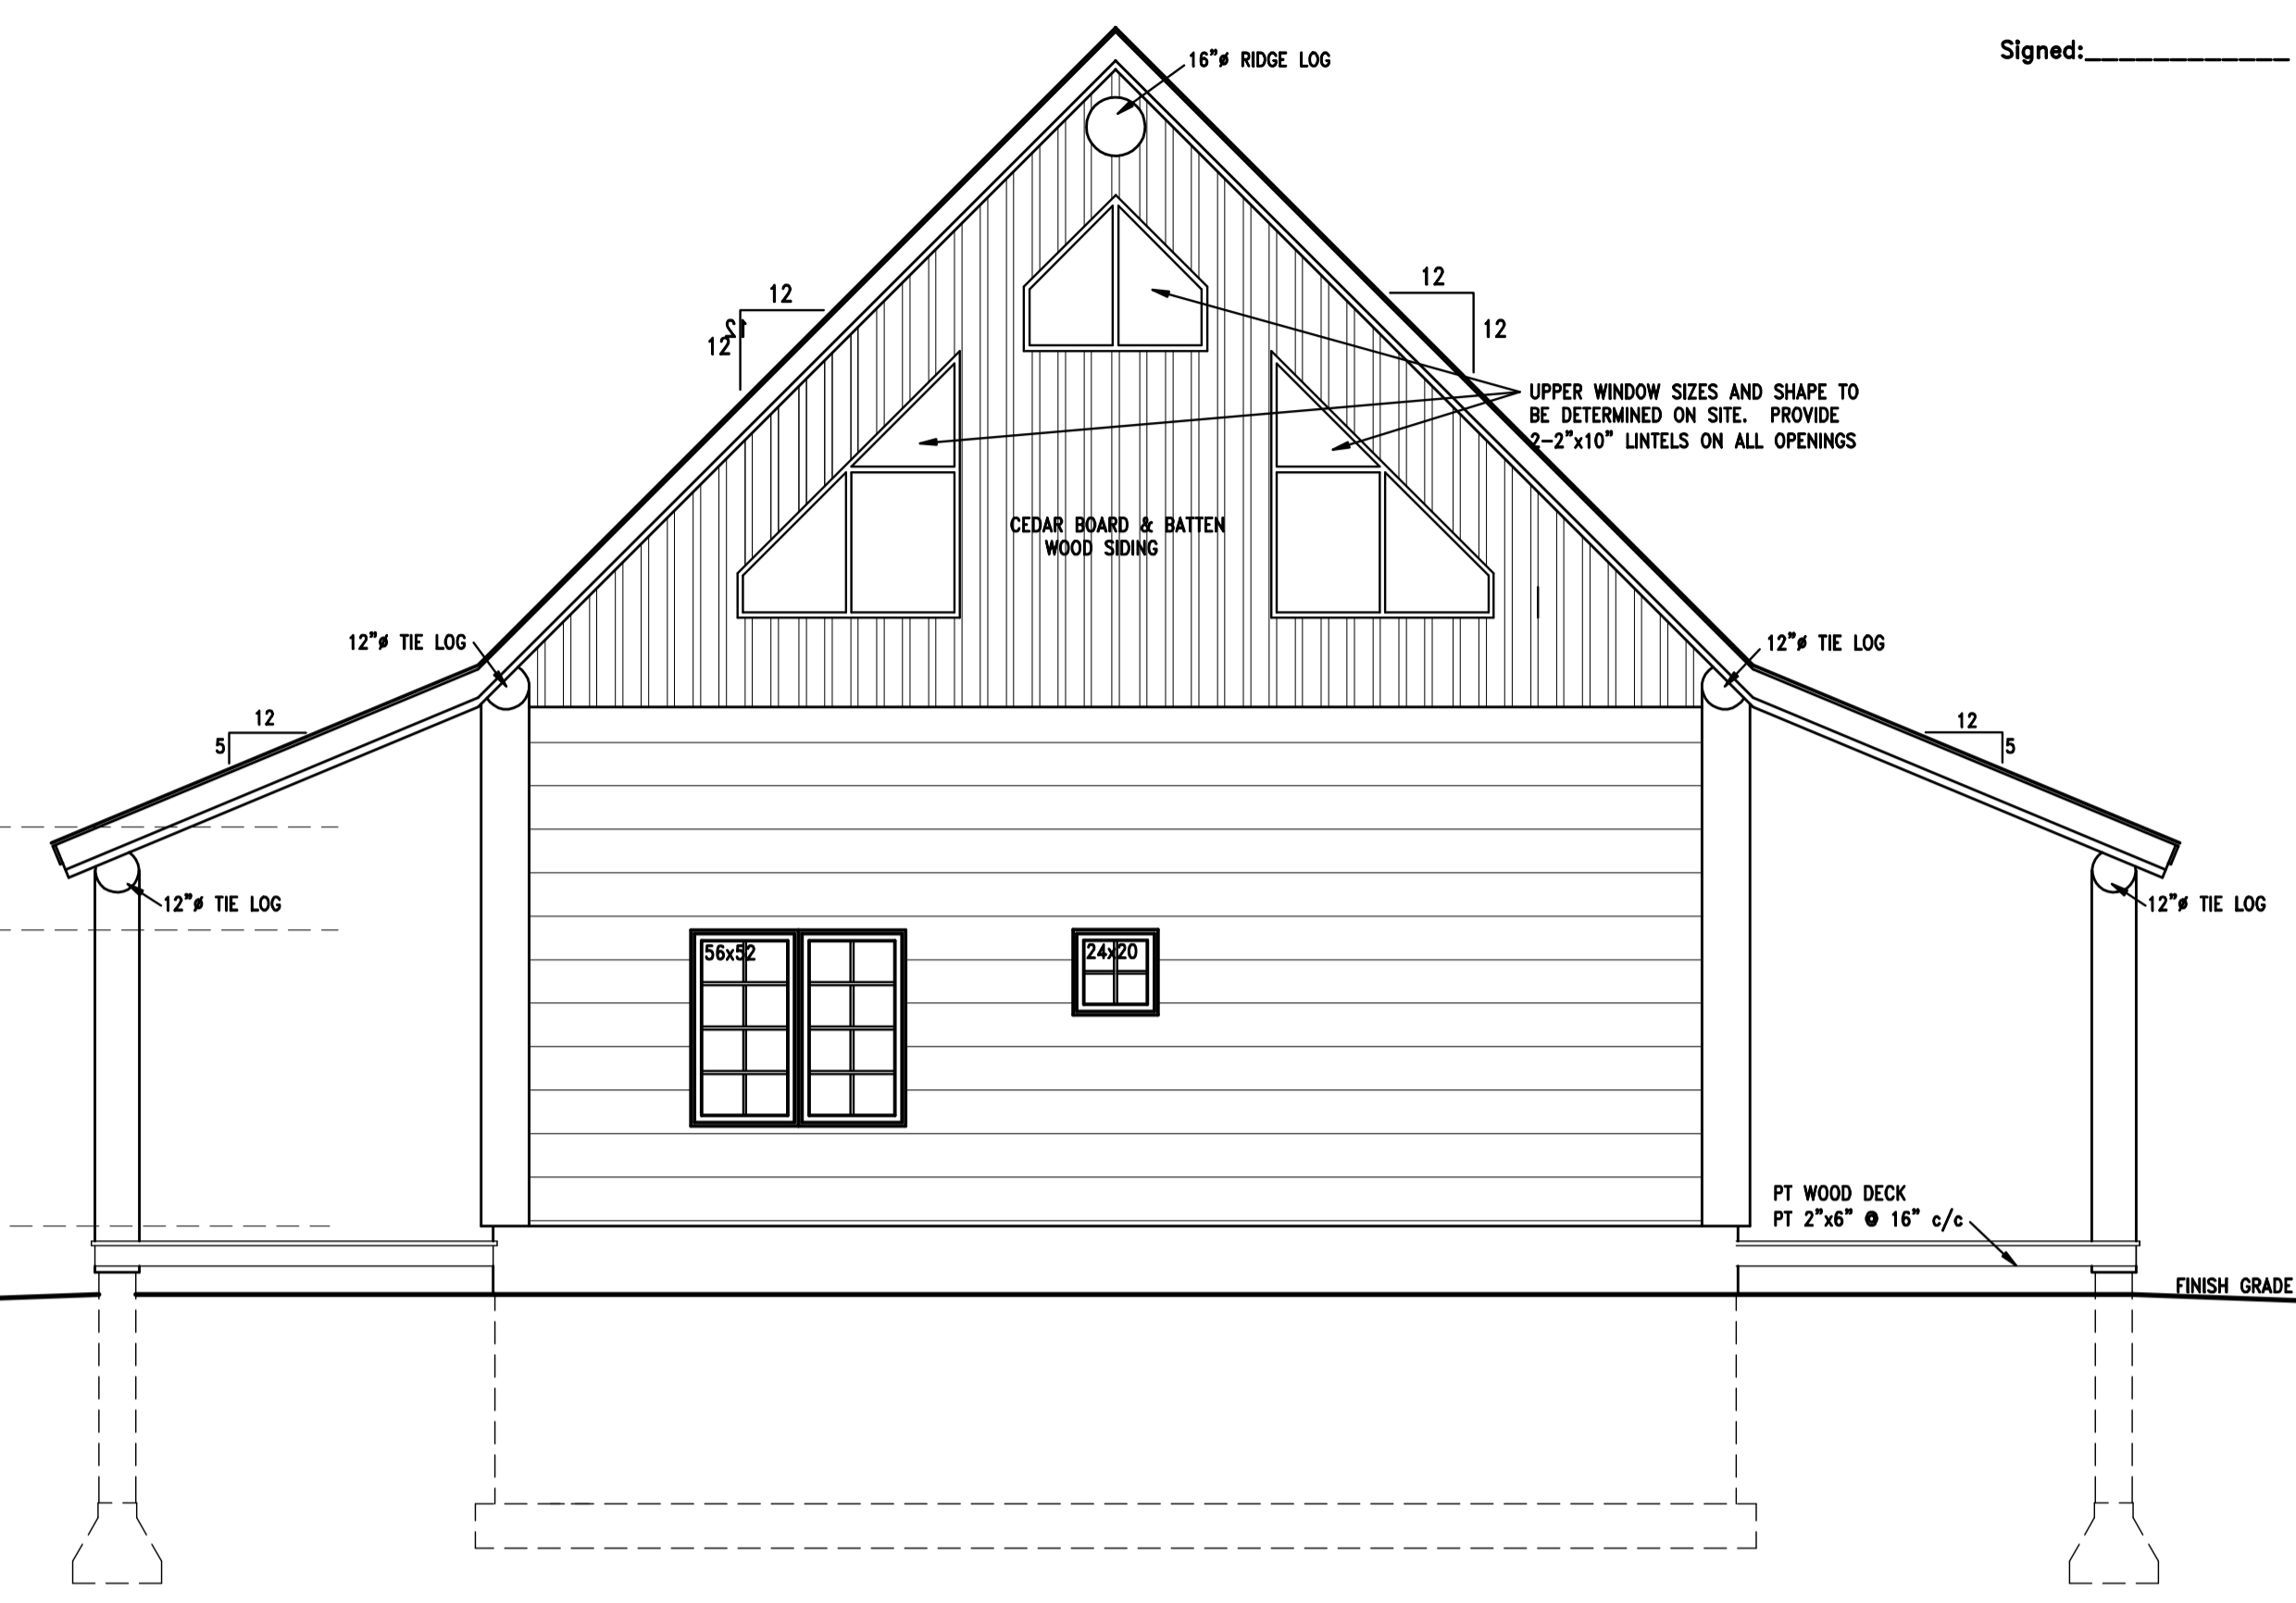

2 REAR ELEVATION
SCALE: 1/8" = 1'-0"

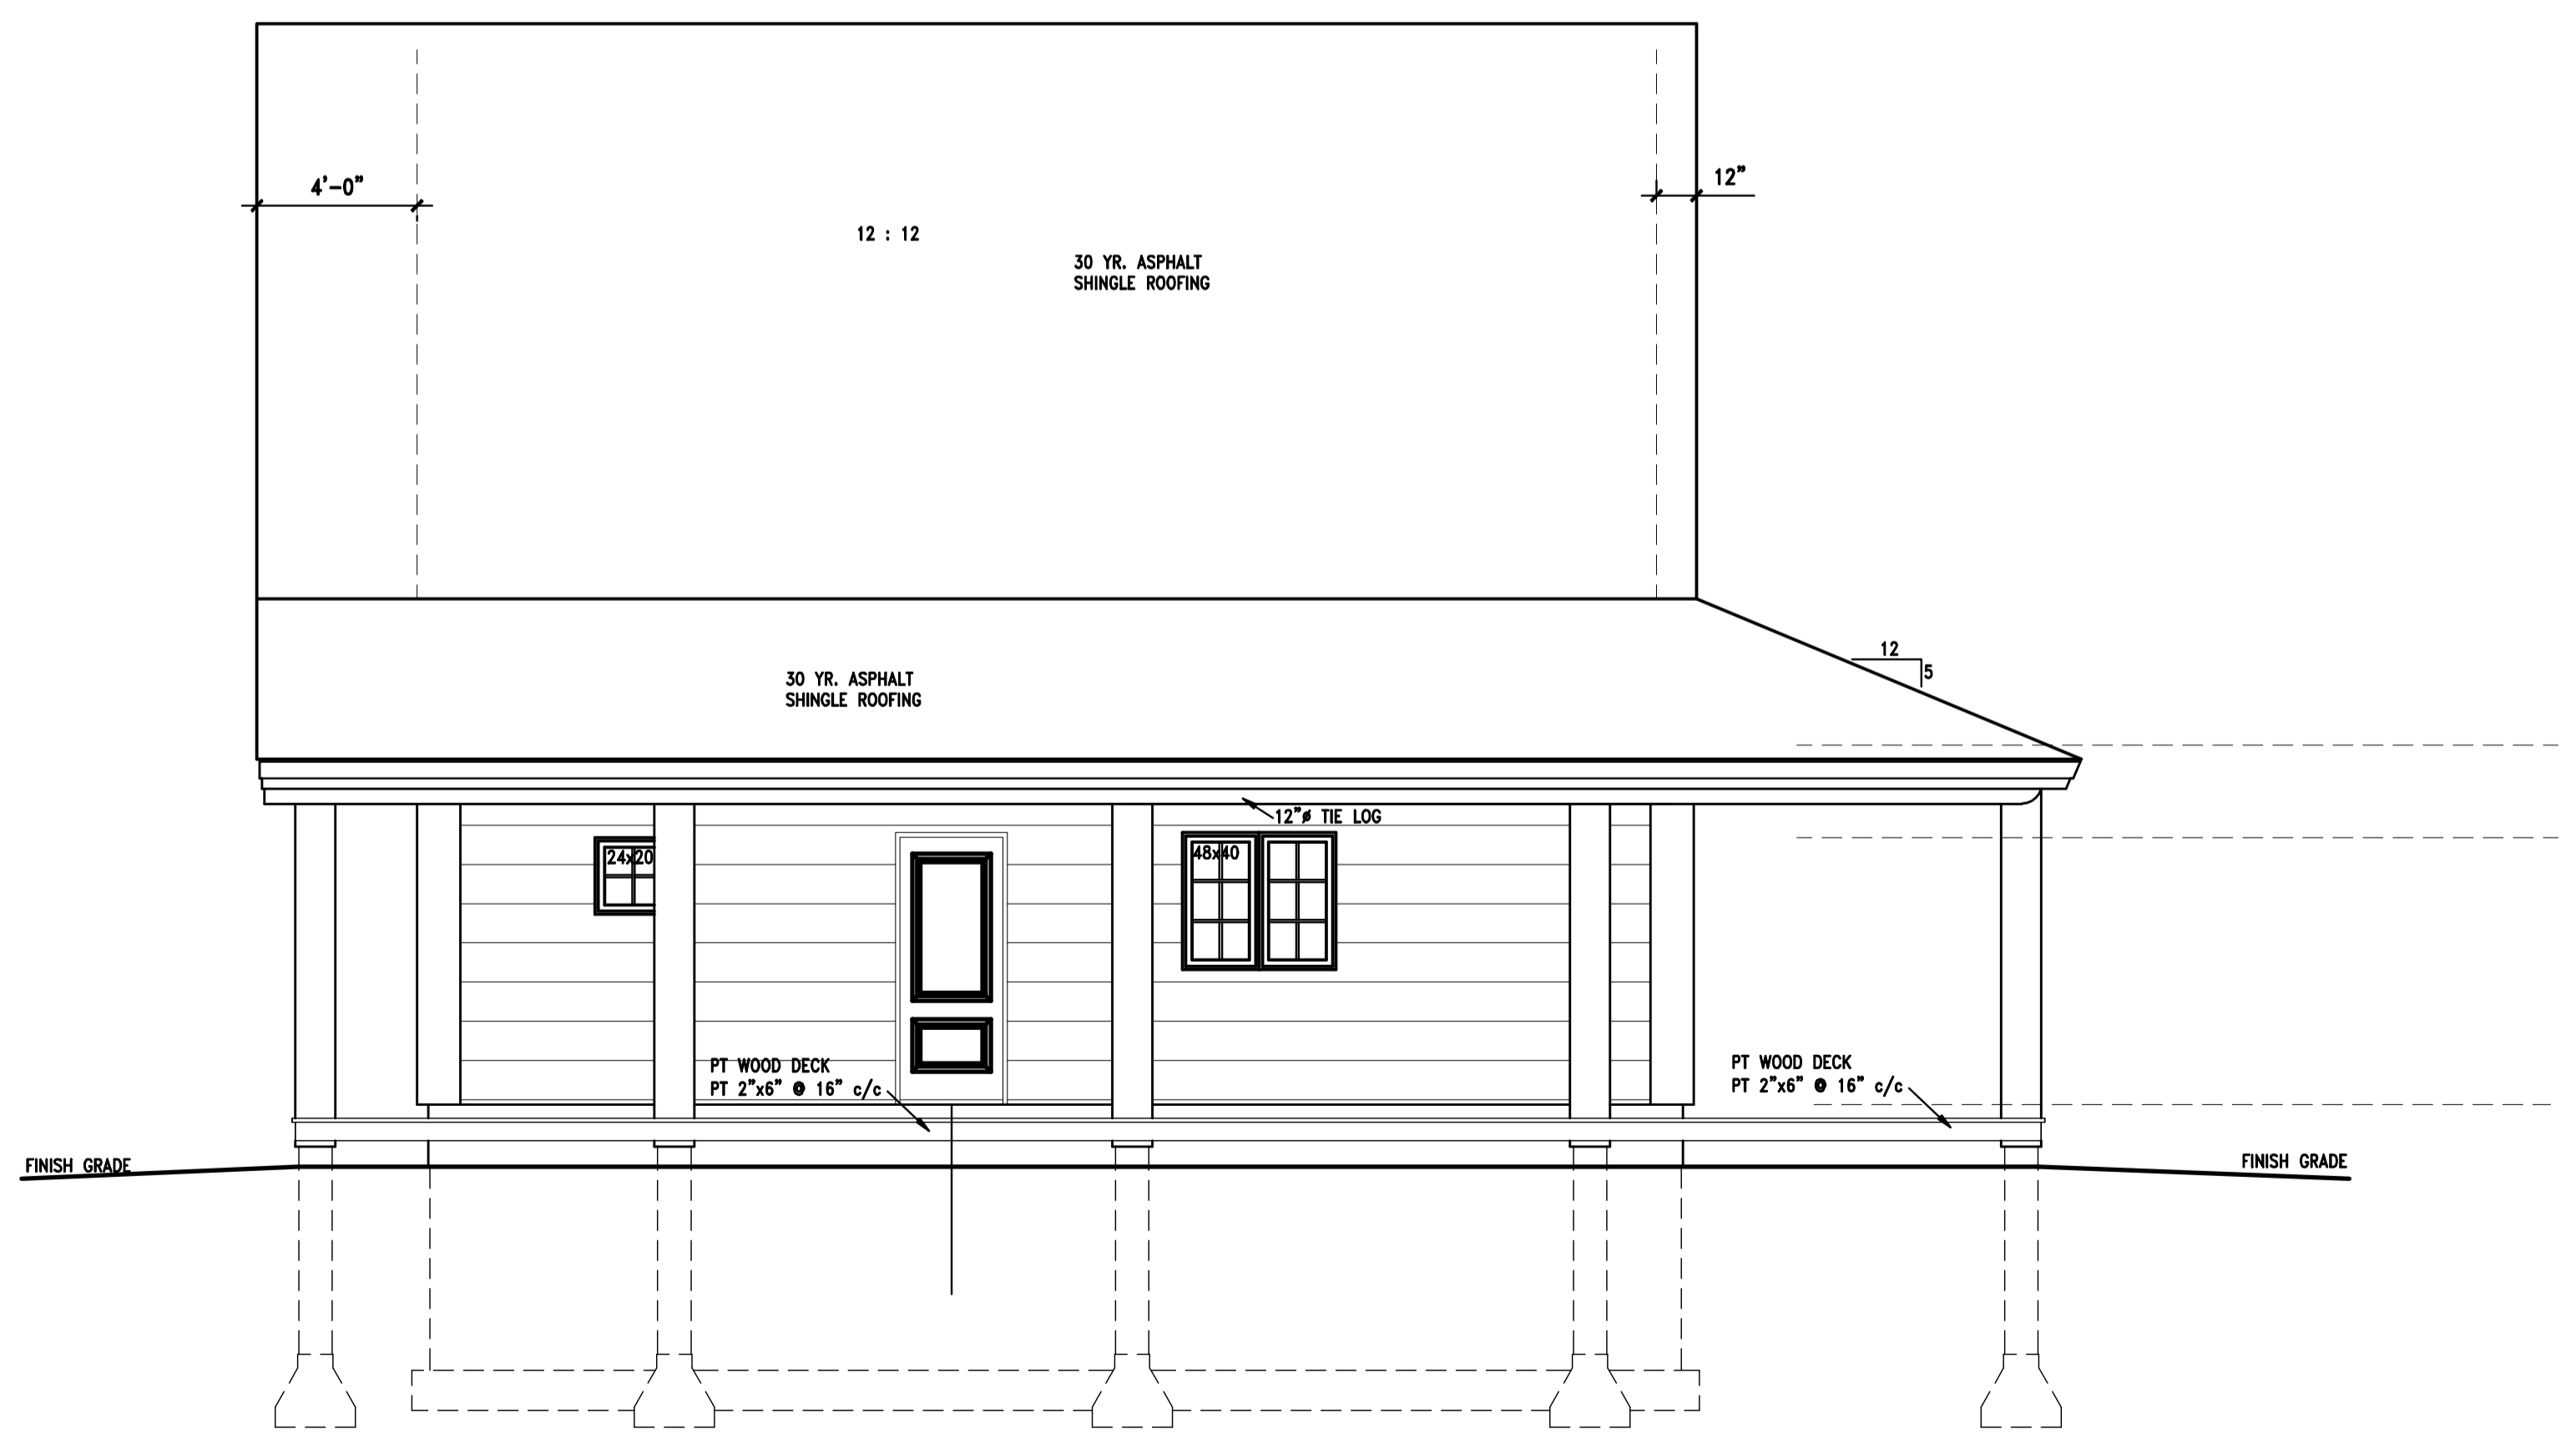

3 LEFT ELEVATION
SCALE: 1/8" = 1'-0"

A	A DETAIL NUMBER
B	
C	C LOCATION DWG. NO.

No.	Revisions	Date	Init.

Owner: _____

Project Title:
NEW RESIDENCE

Drawing Title:
ELEVATIONS

Approved:	Drawn By: gg
Scale: AS NOTED	Checked By: gg
Date: NOVEMBER 2010	Sheet 4 of 4
Drawing No.: 10-1004	Rev. 0

