


SEE SLIPHEAD DETAILS FOR WALLS, DOORS AND WINDOWS ON SHEET #14 GENERAL DETAILS

ALL ROOM DIMENSIONS ARE APPROXIMATE. ACTUAL DIMENSIONS MAY CHANGE IN THE FIELD PER HVAC AND PLUMBING WALL THICKNESS REQUIREMENTS.

FIRE SUPPRESSION PLANS TO LOCAL CODES BY OTHERS IF REQUIRED.

SQUARE FOOTAGE:	
MAIN FLOOR:	1200 SQ. FT.
UPPER FLOOR:	554 SQ. FT.
UN-FINISHED BASEMENT:	1234 SQ. FT.
TOTAL LIVABLE:	2993 SQ. FT.
PORCH:	342 SQ. FT.
TOTAL UNDER ROOF:	3565 SQ. FT.
DECK:	342 SQ. FT.

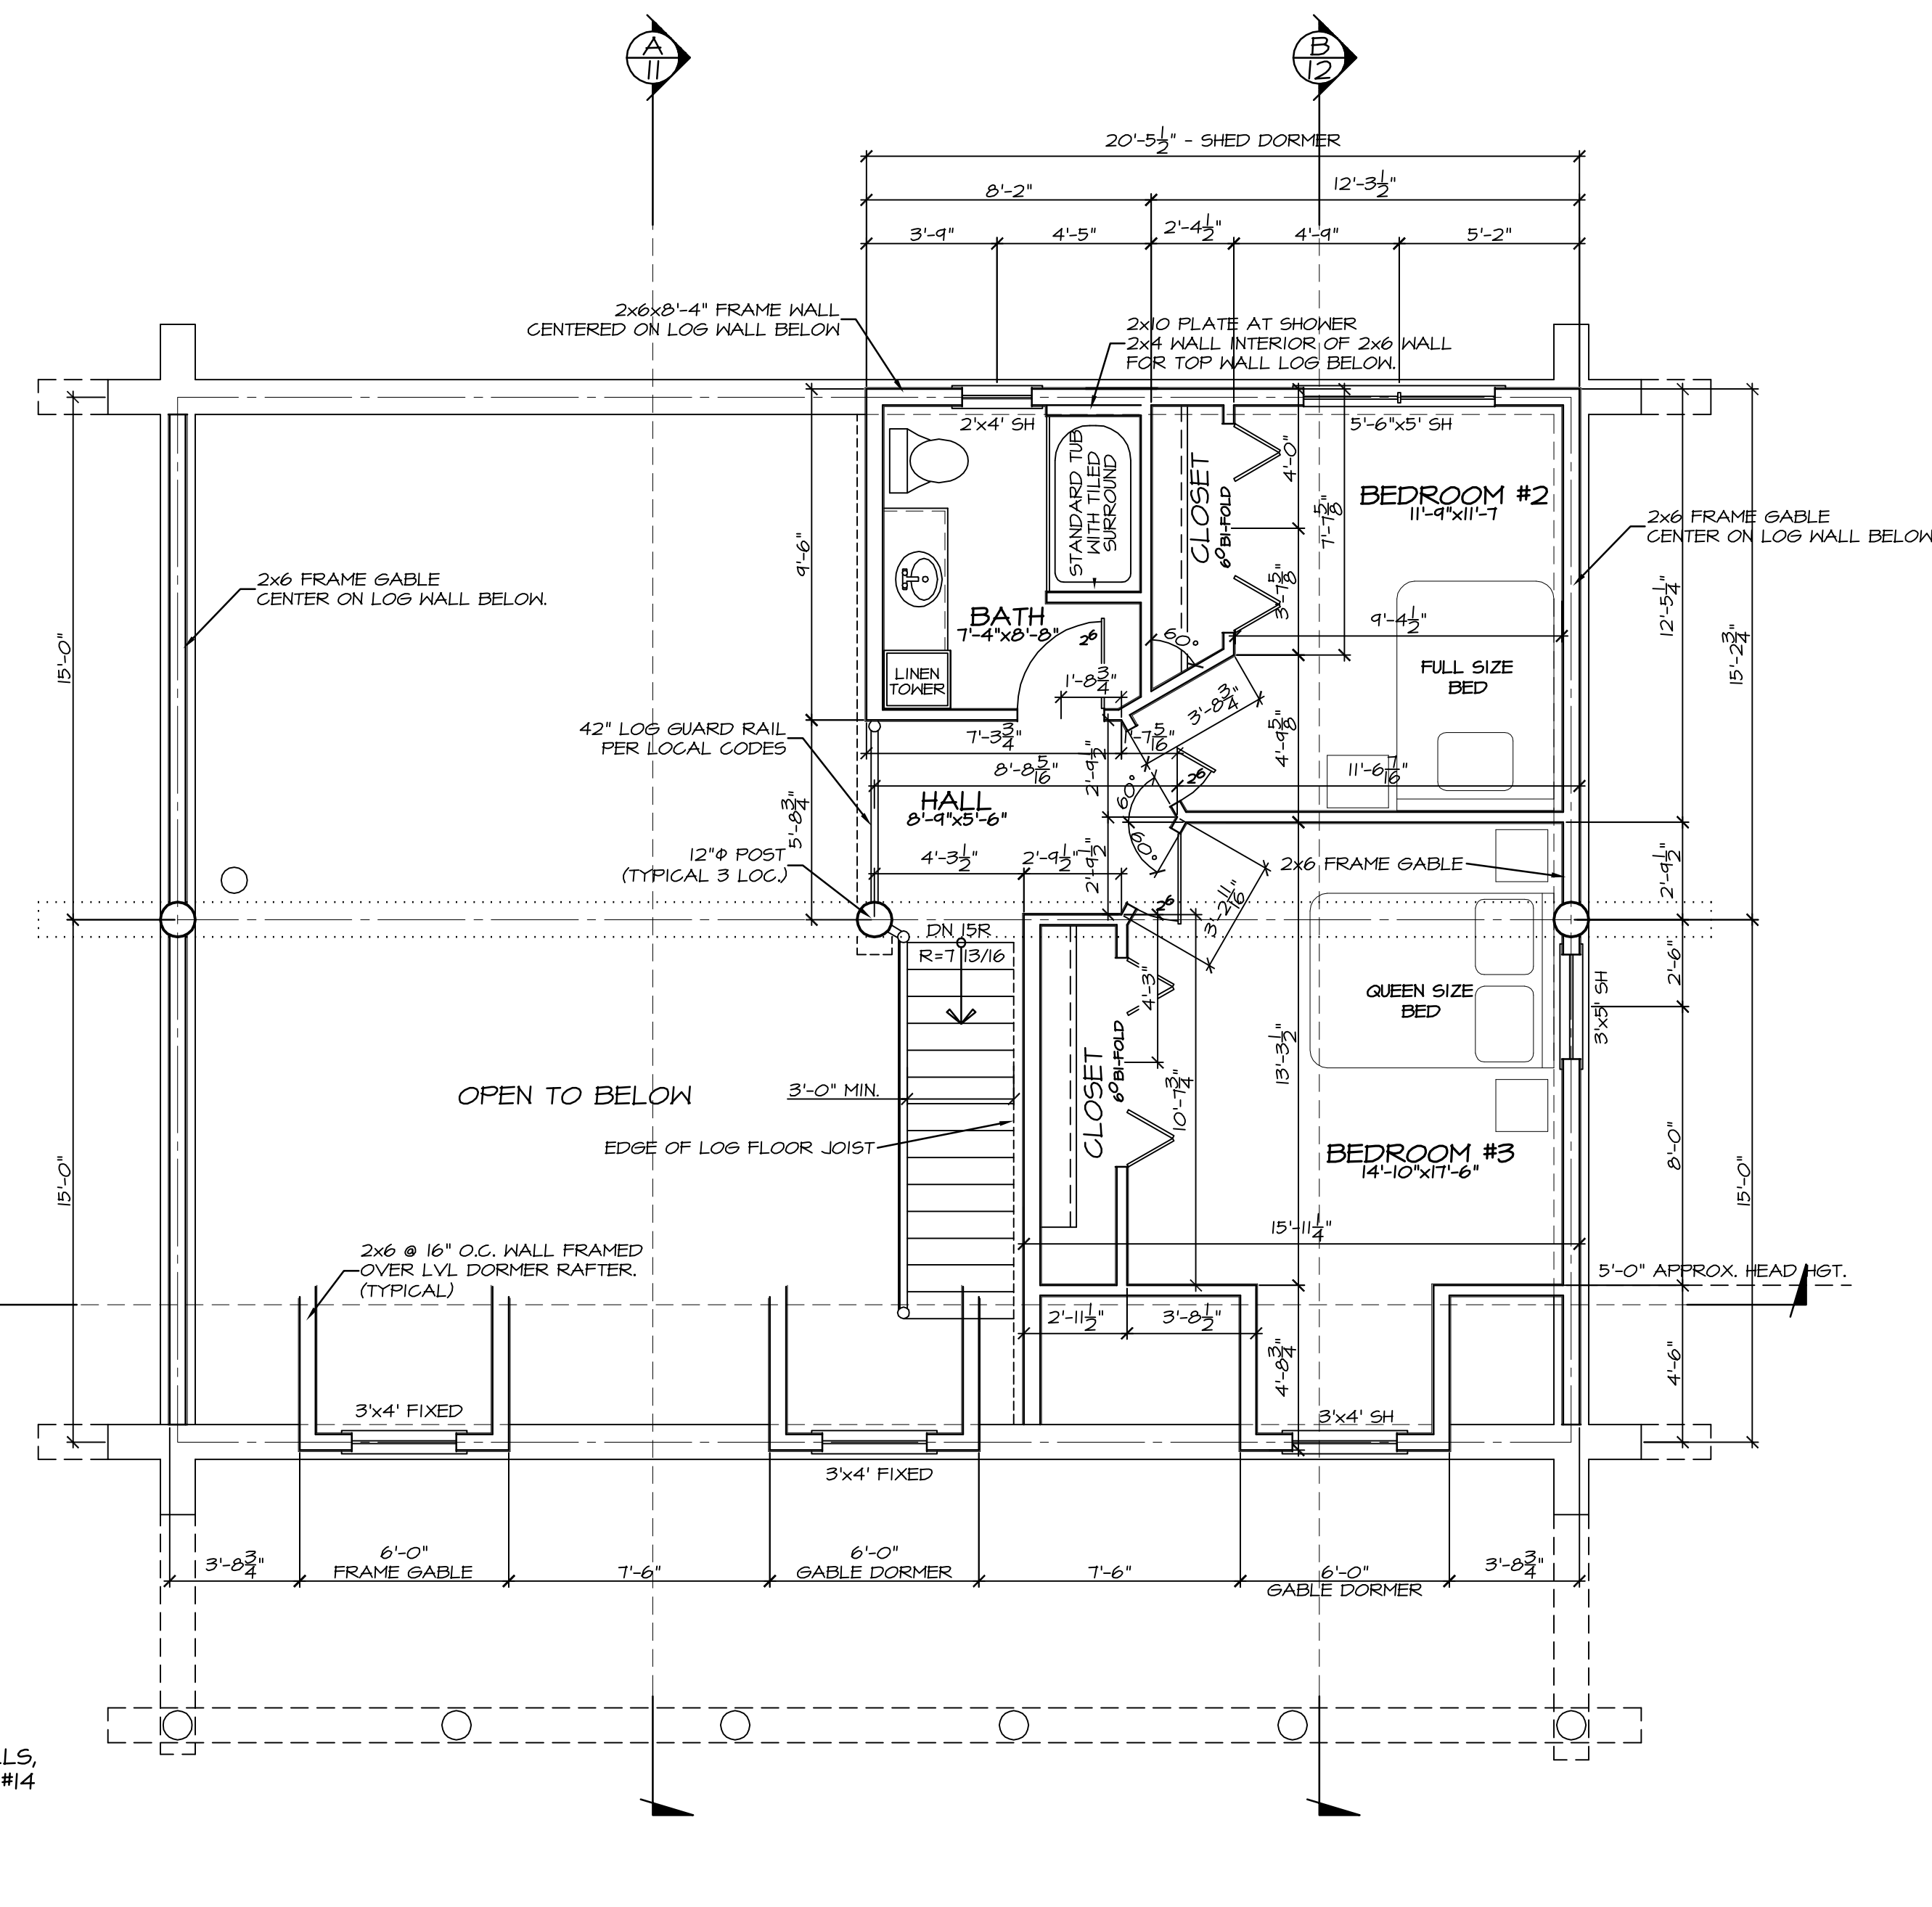


ALL WINDOW OPENINGS, LOG TRUSSES, LOG RAFTERS, POSTS AND GABLE ENDS REQUIRE FIELD TRIMMING.

PER SPECS SHEET #1	REV.	SHEET
BDL	REV.	2 OF 15


CONTRACTOR NOTE:
THE SPECIFICATIONS, WITHIN THIS PLAN SET ARE ACCURATE AS OF THE MOST RECENT DATE IN THE TITLE BLOCK. HOWEVER IT IS THE CONTRACTORS RESPONSIBILITY TO CONFIRM AND VERIFY ALL MEASUREMENTS & SPECIFICATIONS.




FRONT ELEVATION
SCALE: 1/4" = 1'-0"

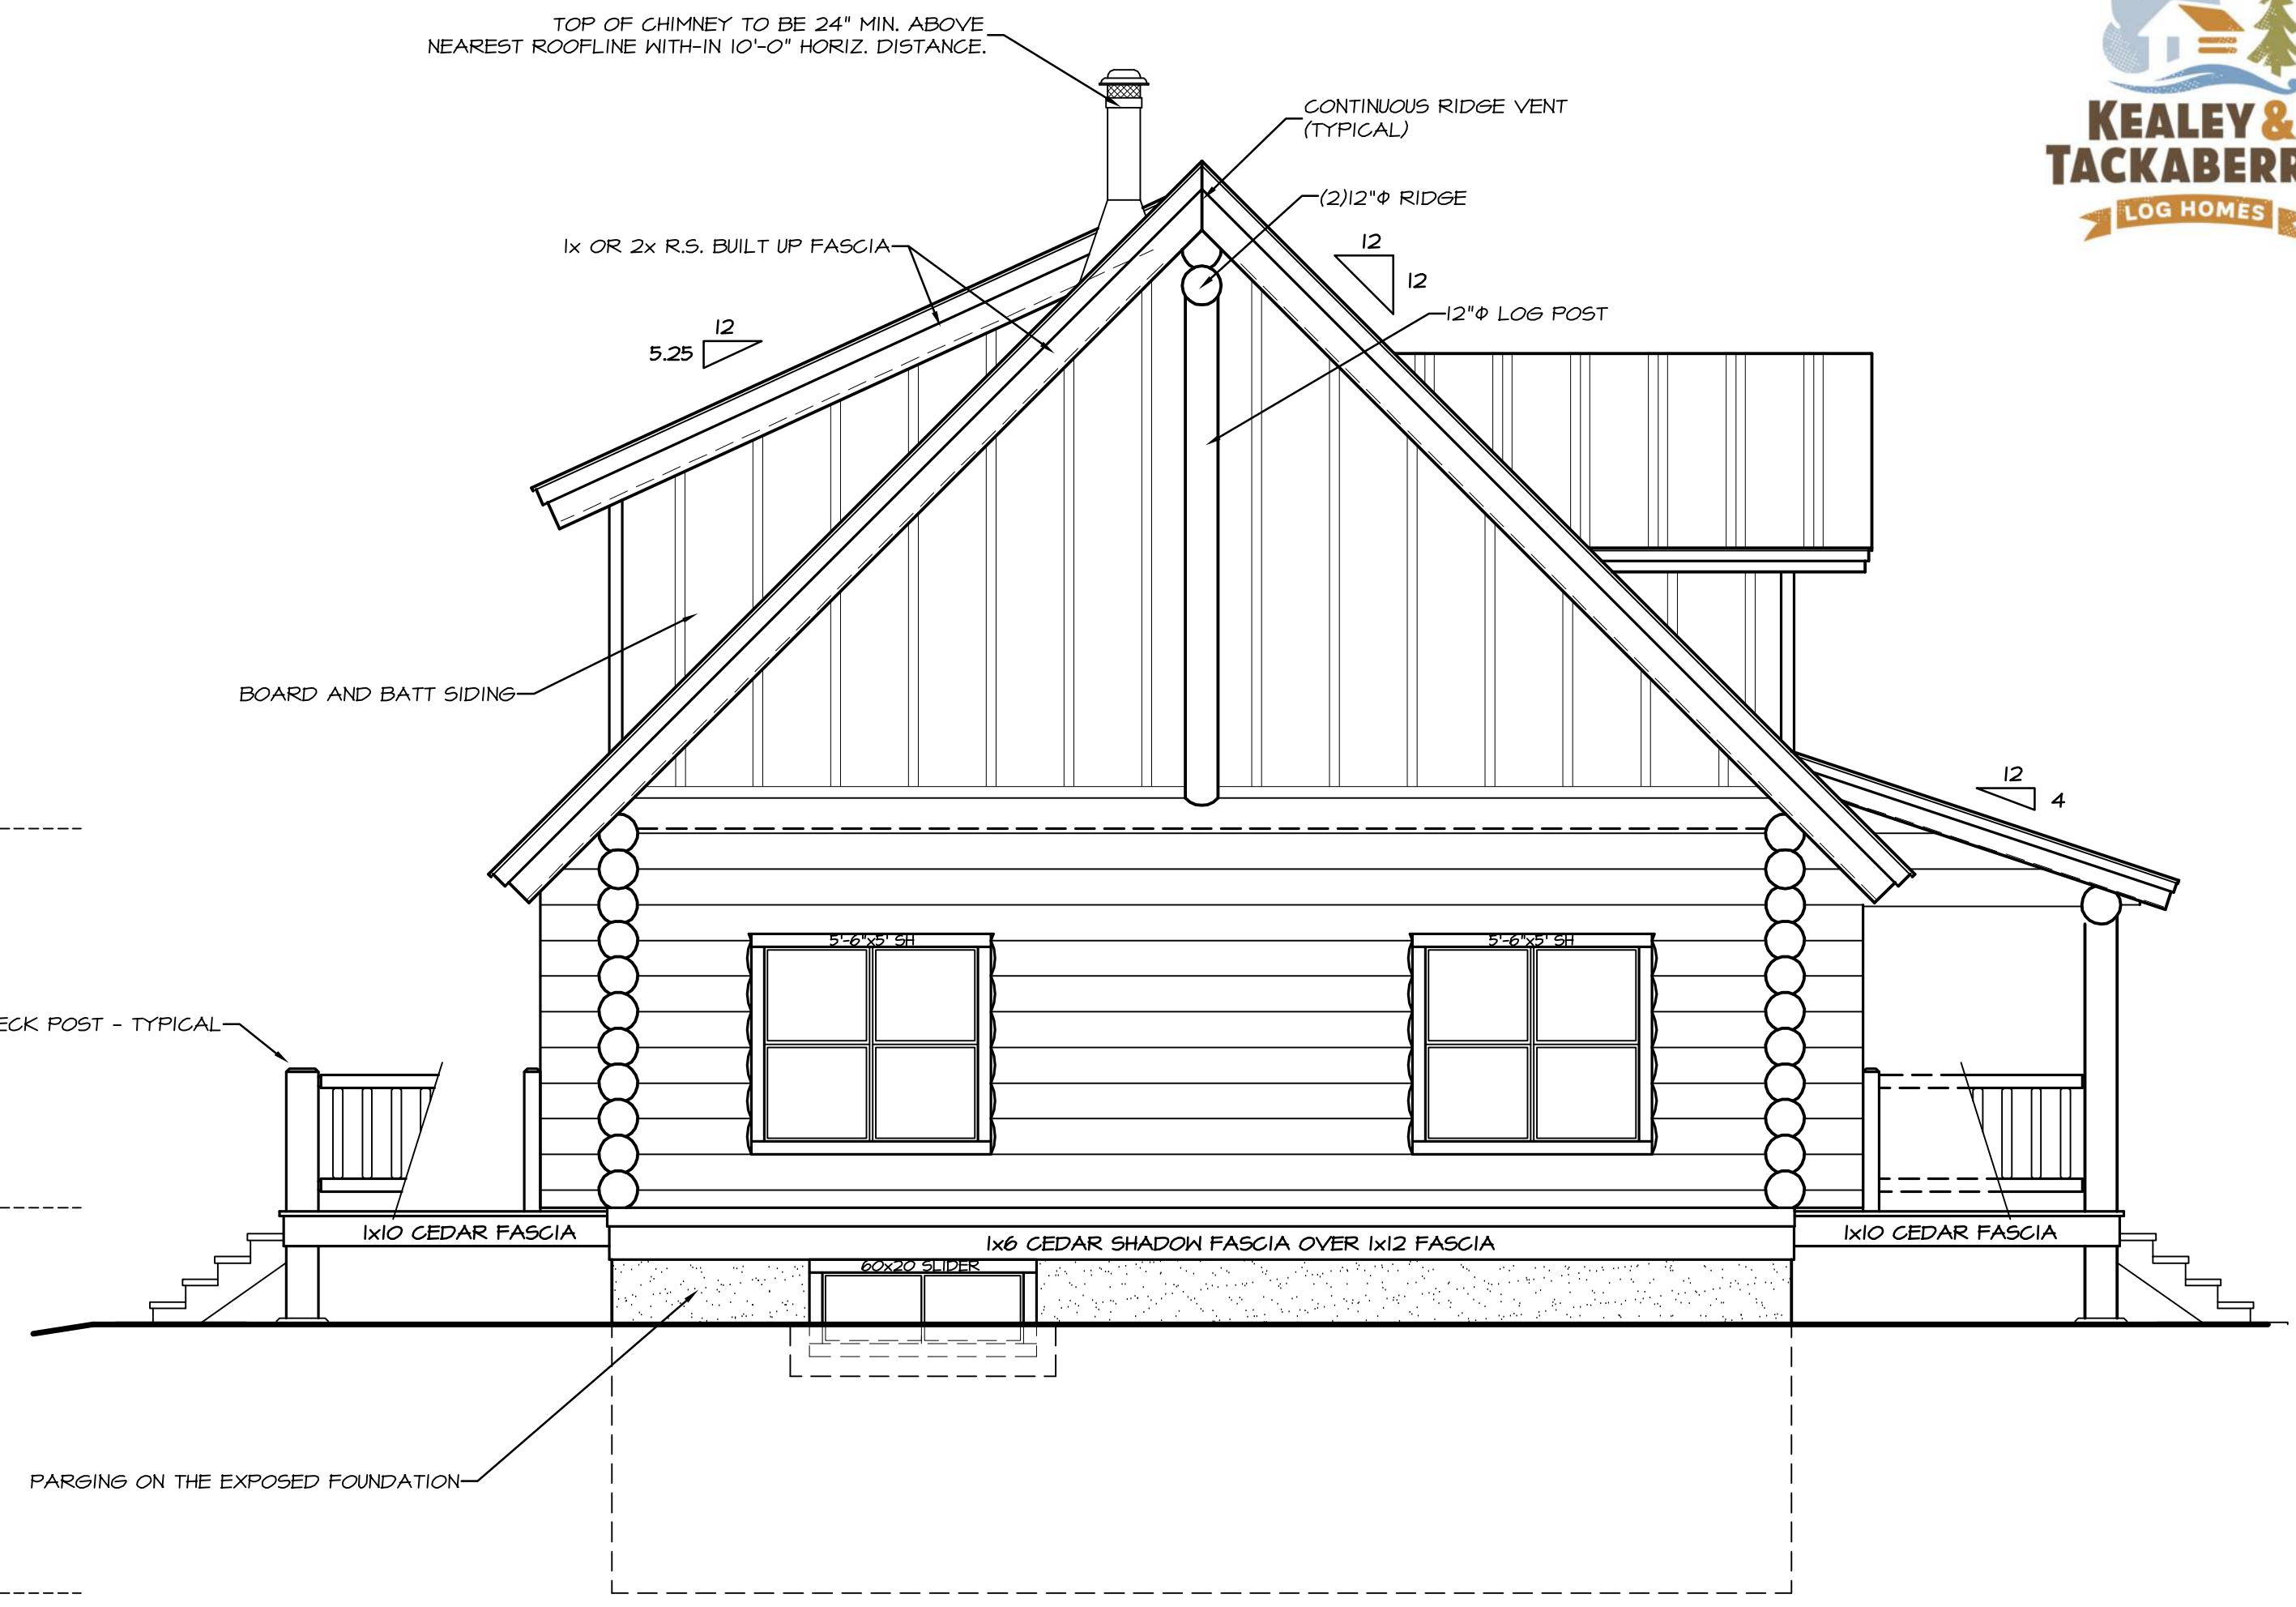

LEFT SIDE ELEVATION
SCALE: 1/4" = 1'-0"

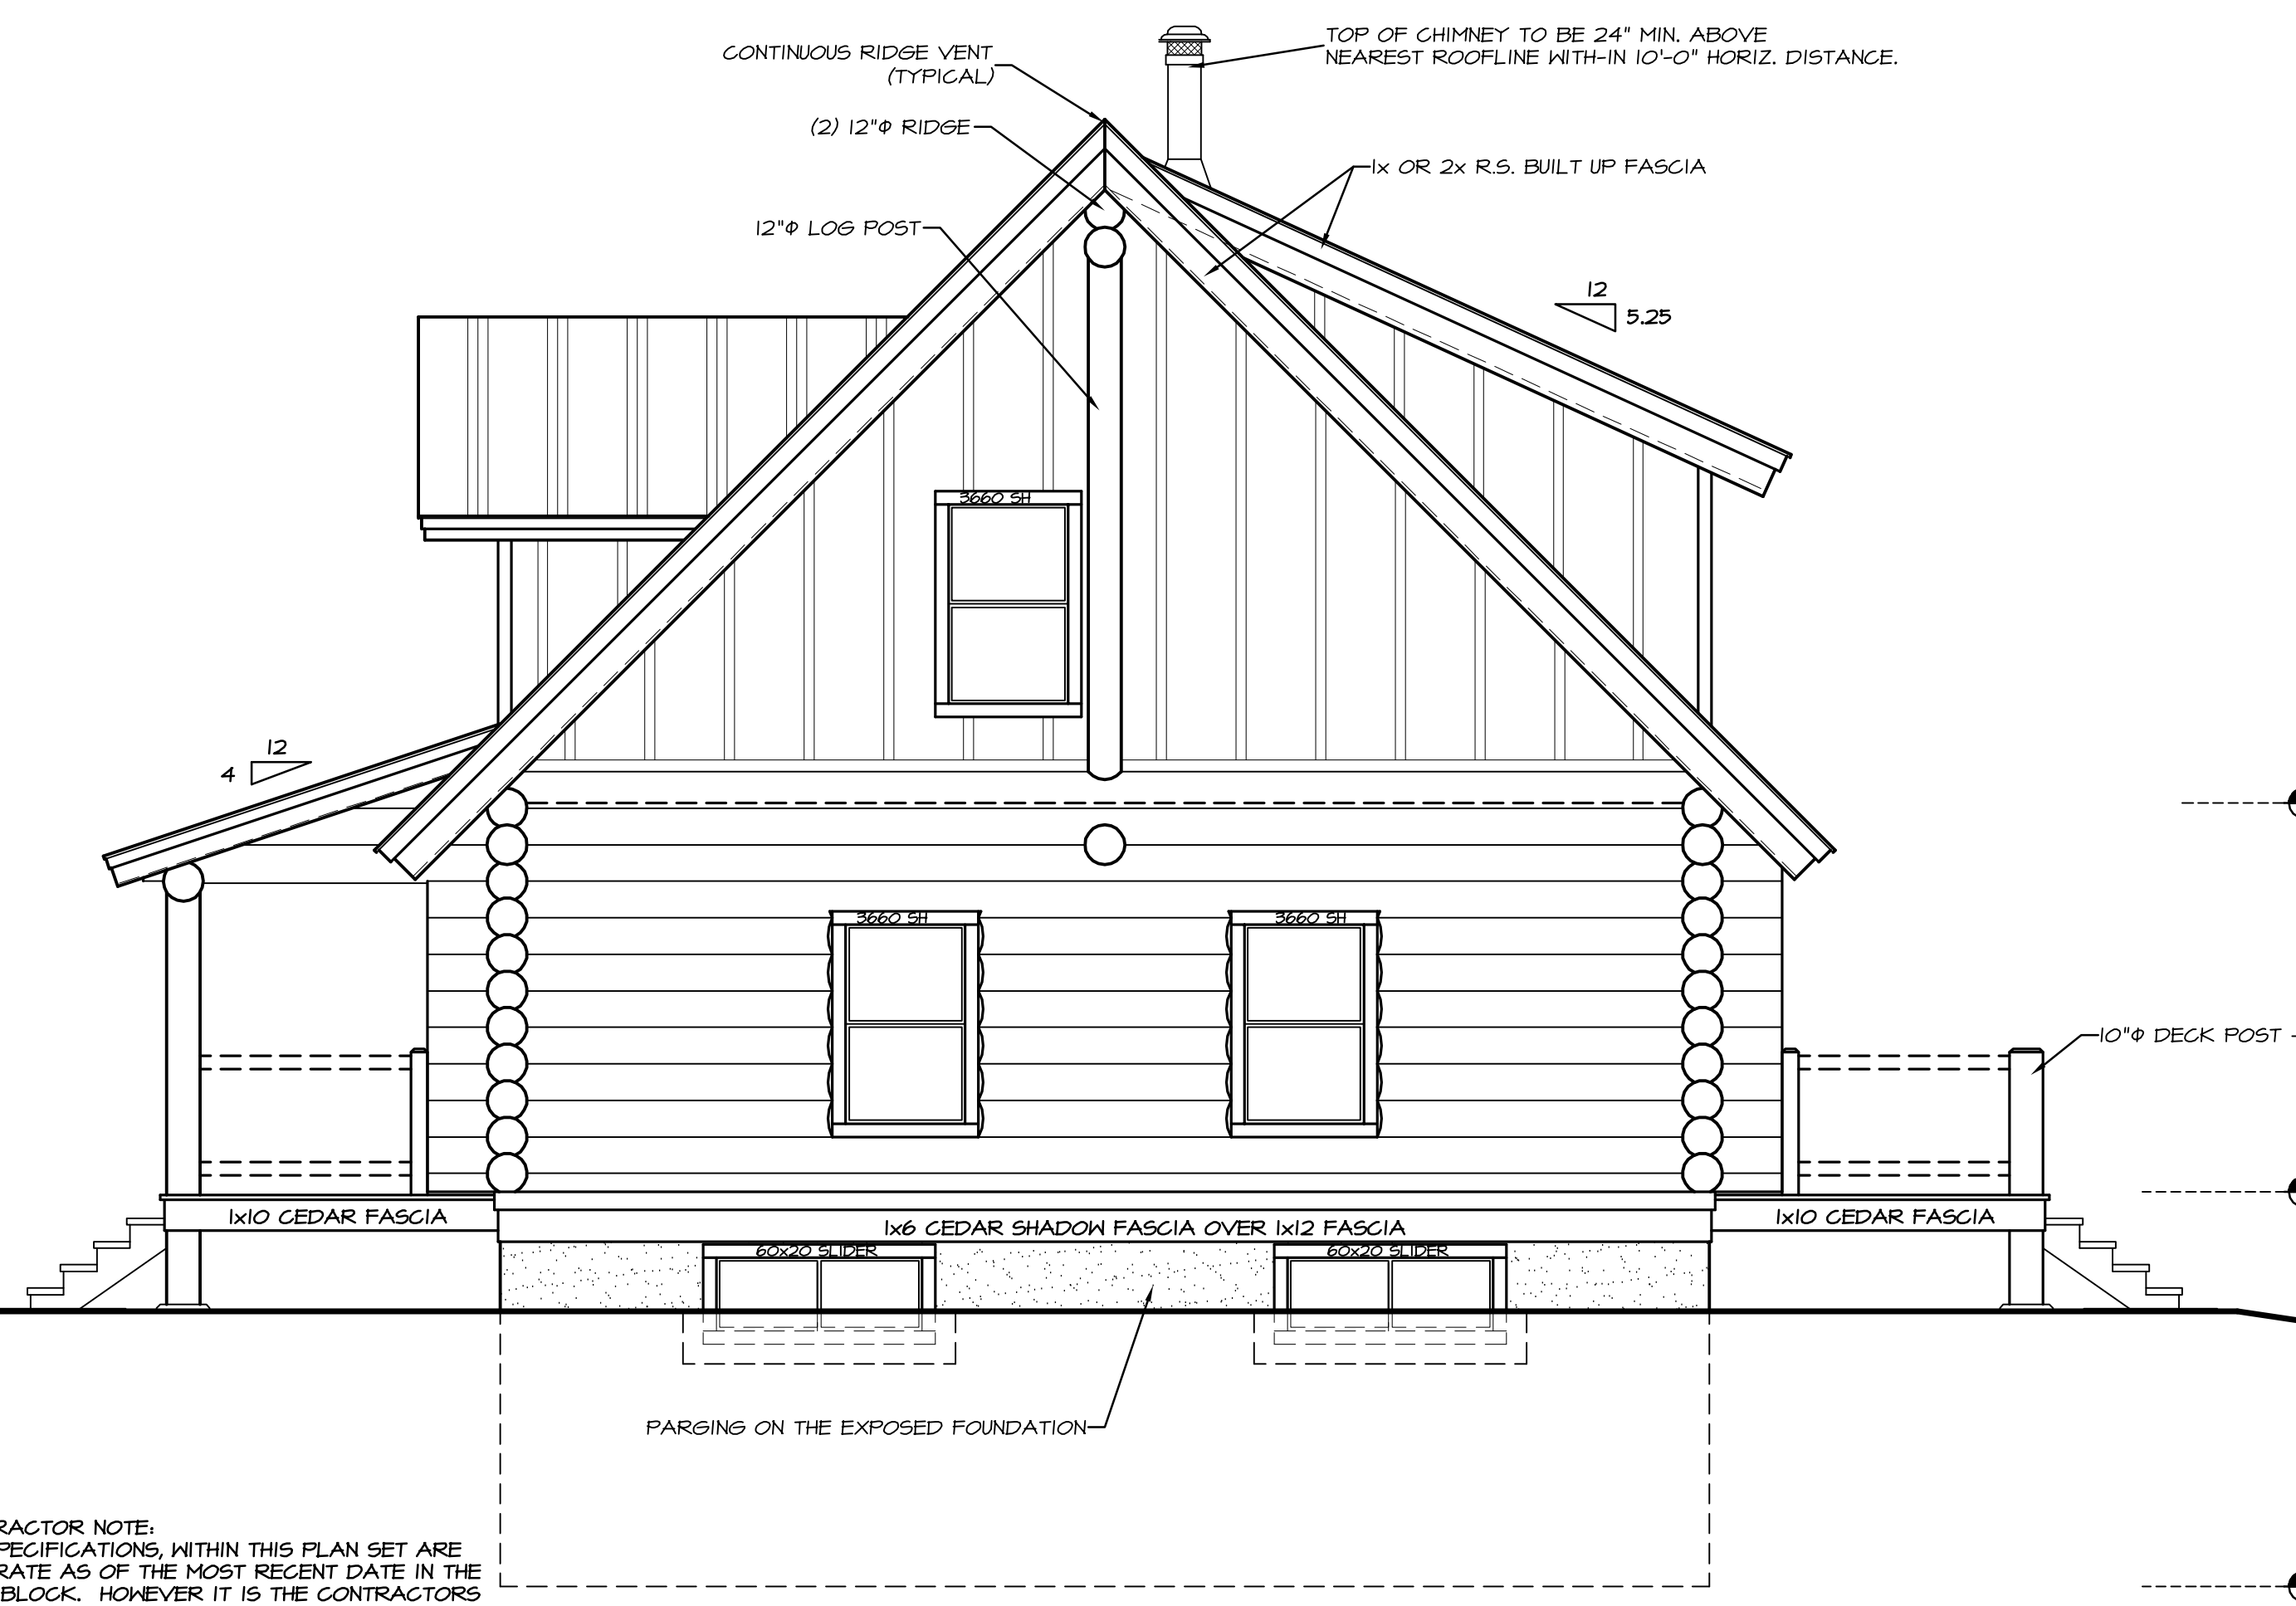

RIGHT SIDE ELEVATION
SCALE: 1/4" = 1'-0"

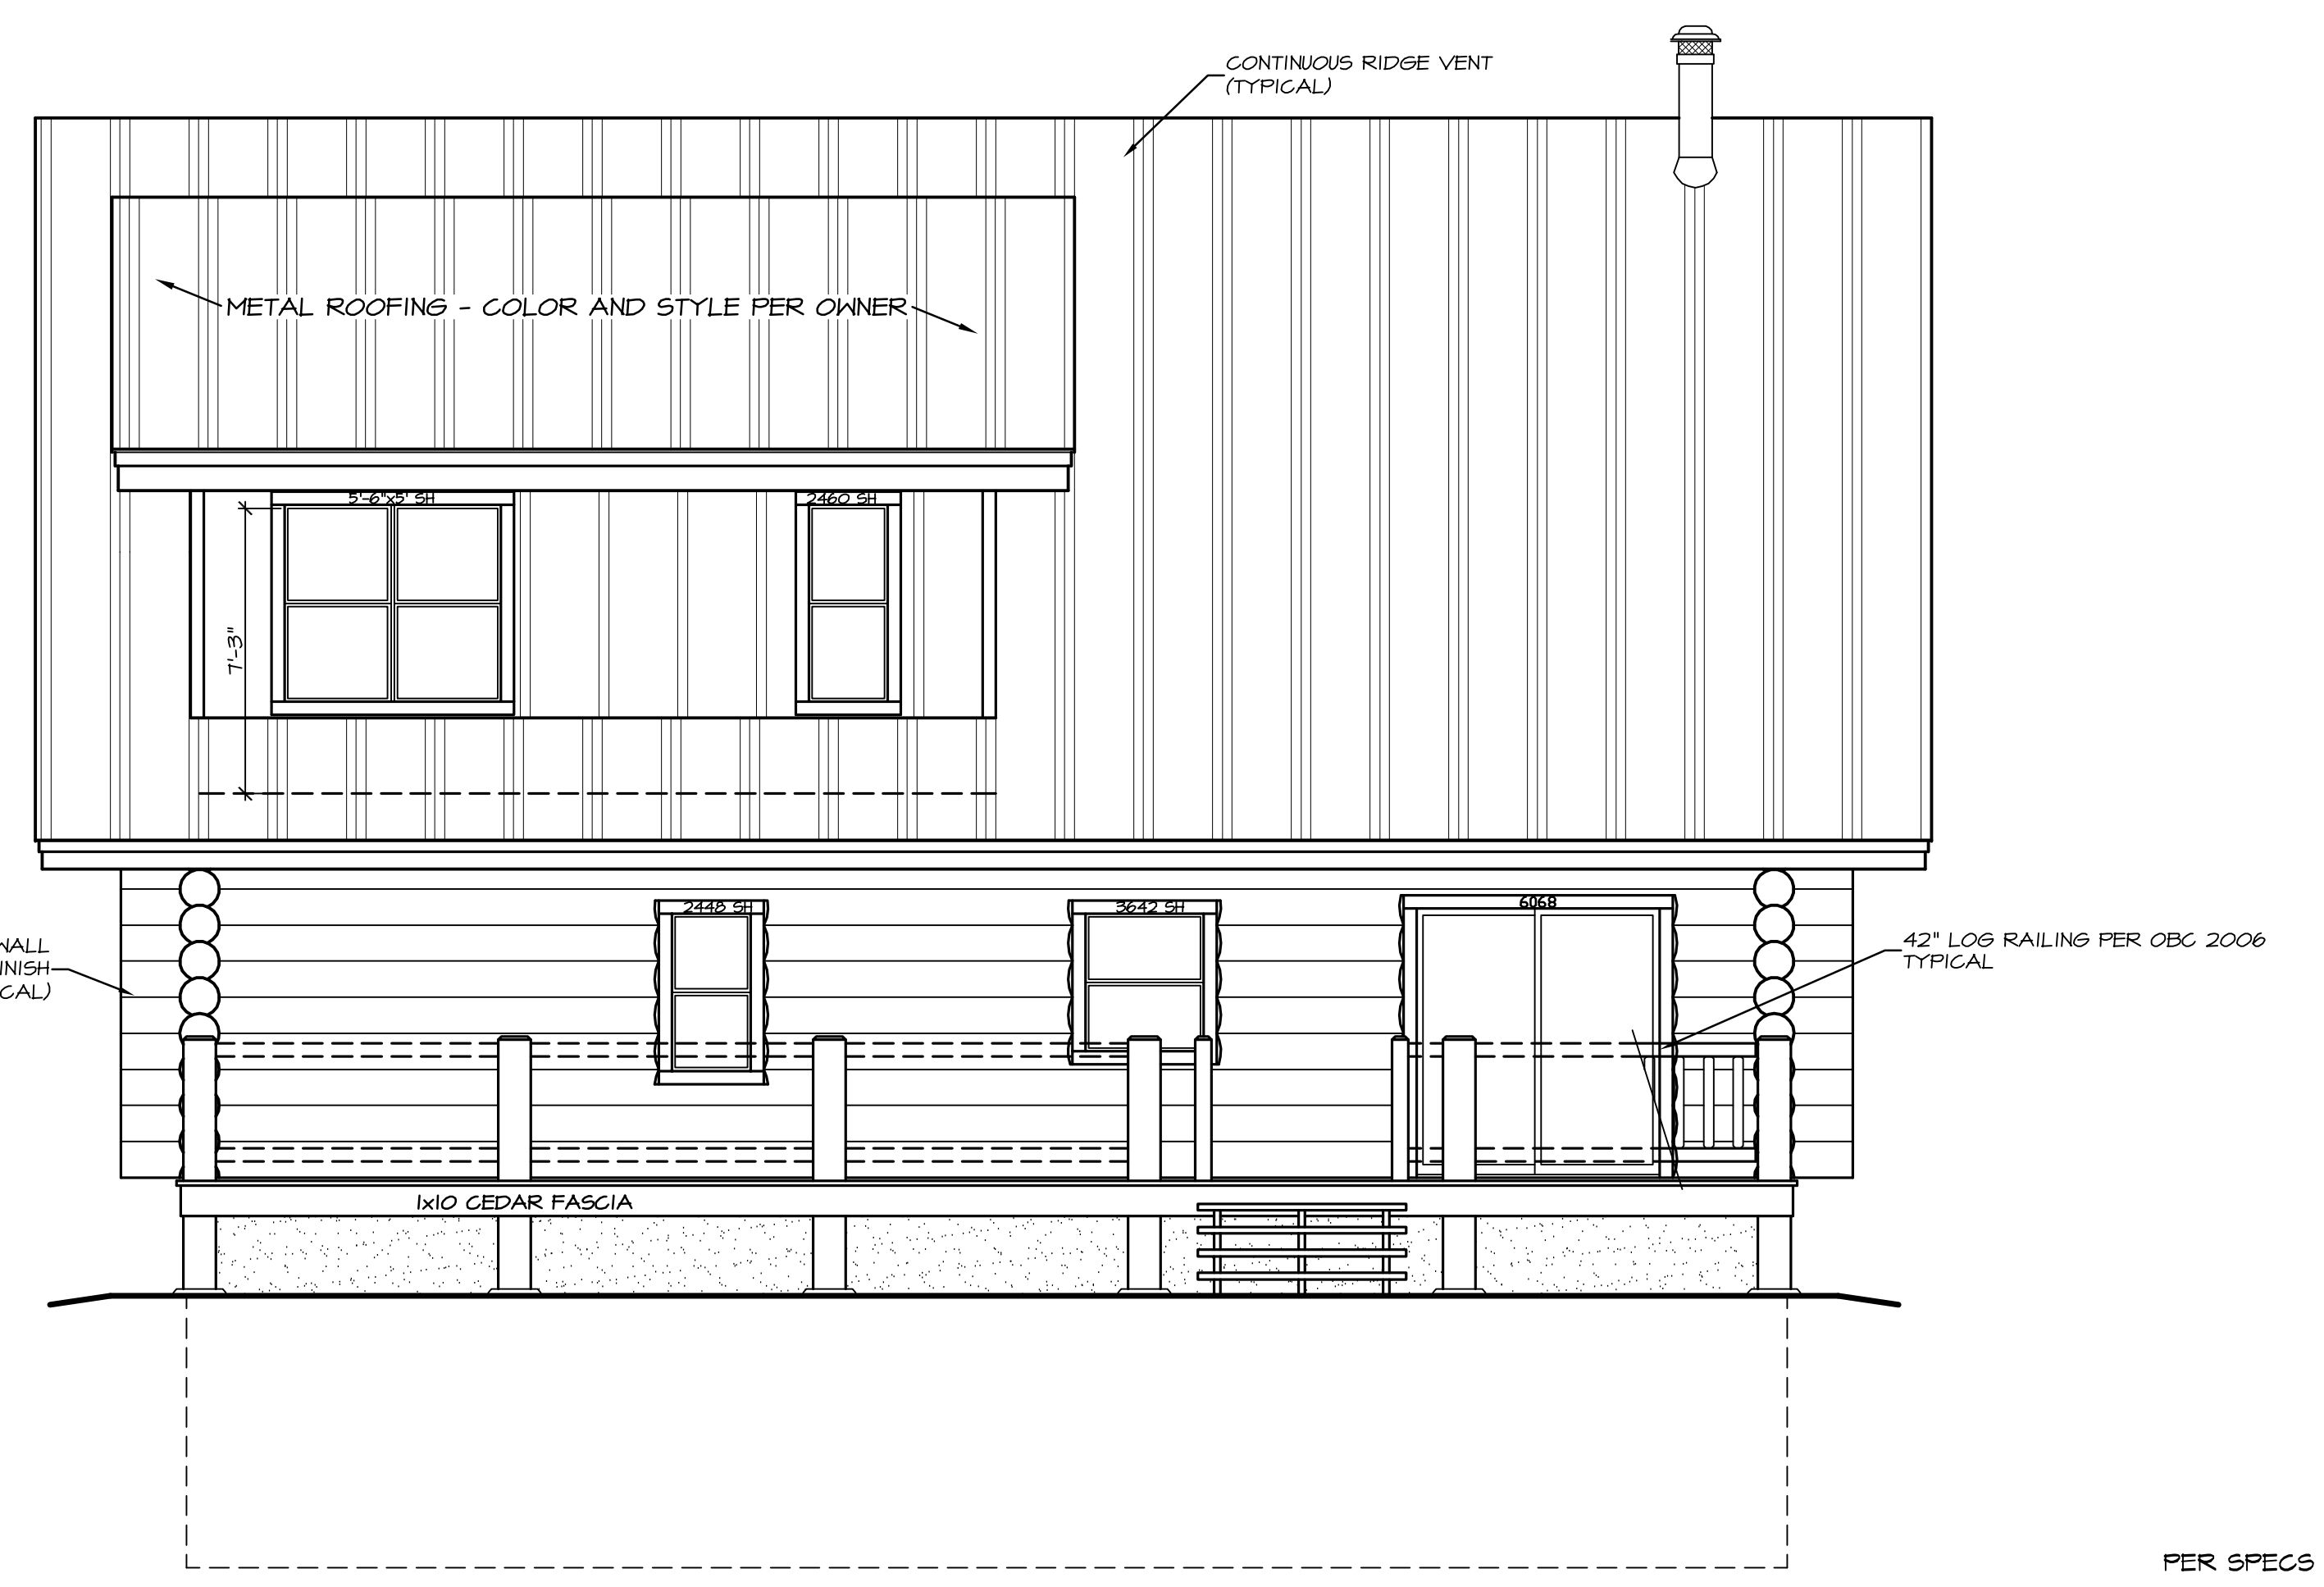

REAR ELEVATION
SCALE: 1/4" = 1'-0"

CONTRACTOR NOTE:
THE SPECIFICATIONS WITHIN THIS PLAN SET ARE
ACCURATE AS OF THE MOST RECENT DATE IN THE
TITLE BLOCK. HOWEVER IT IS THE CONTRACTORS
RESPONSIBILITY TO CONFIRM AND VERIFY ALL
MEASUREMENTS & SPECIFICATIONS.

ALL WINDOW OPENINGS, LOG TRUSSES,
LOG RAFTERS, POSTS AND GABLE
ENDS REQUIRE FIELD TRIMMING.

PER SPECS SHEET #1	REV.	
BDL	REV.	